

LEGEND	
	PARKING
	LANDSCAPING
	SIDEWALK
	DRIVEWAY





NO	REVISION	DATE	APPD

FINAL CONSTRUCTION CHECKED	DATE	SCALE
VDR	2010	1" = 20'
DRAWN	WGT	PROJECT NAME
		StadiumWay
DRAWING NAME	ProdDwg PublicReview	

CITY OF TACOMA  
 DEPARTMENT OF PUBLIC WORKS  
 STREET IMPROVEMENT  
 STADIUM WAY  
 STA. 10+00 TO STA. 22+00

PWK-00516  
 SHEET NO.  
 SHEET 1 OF 5

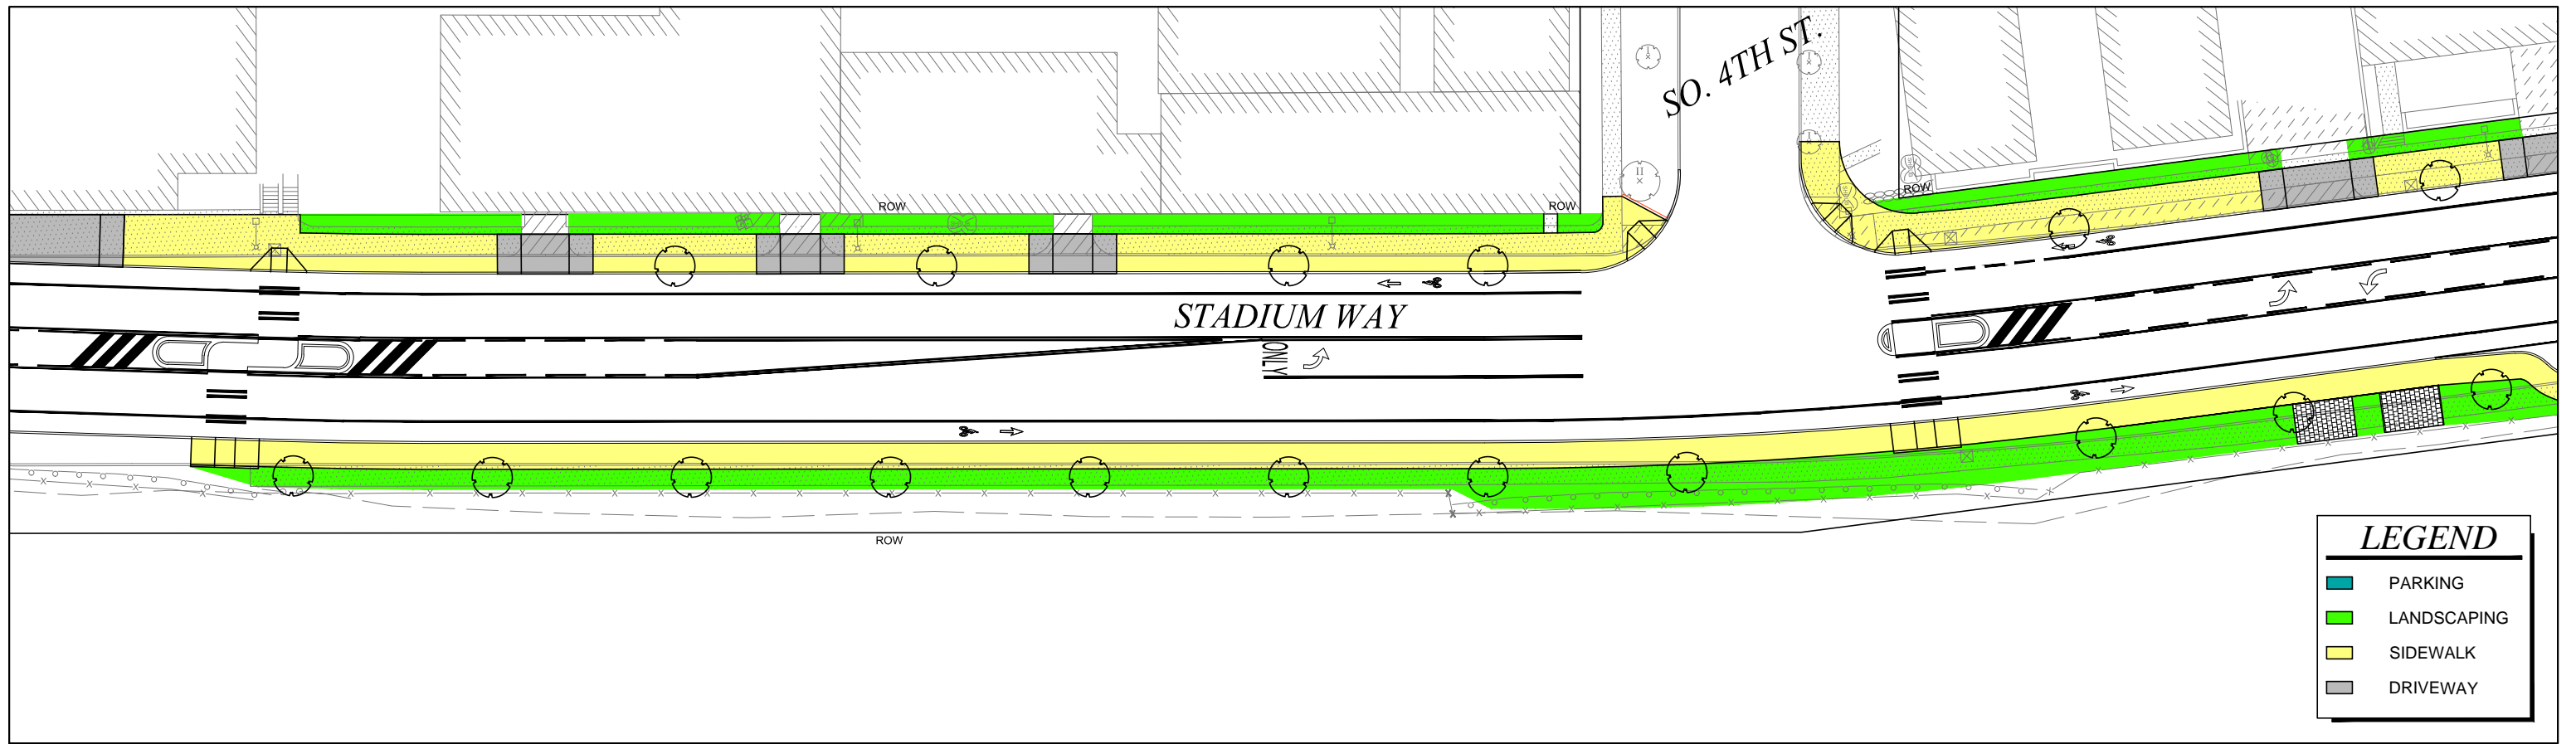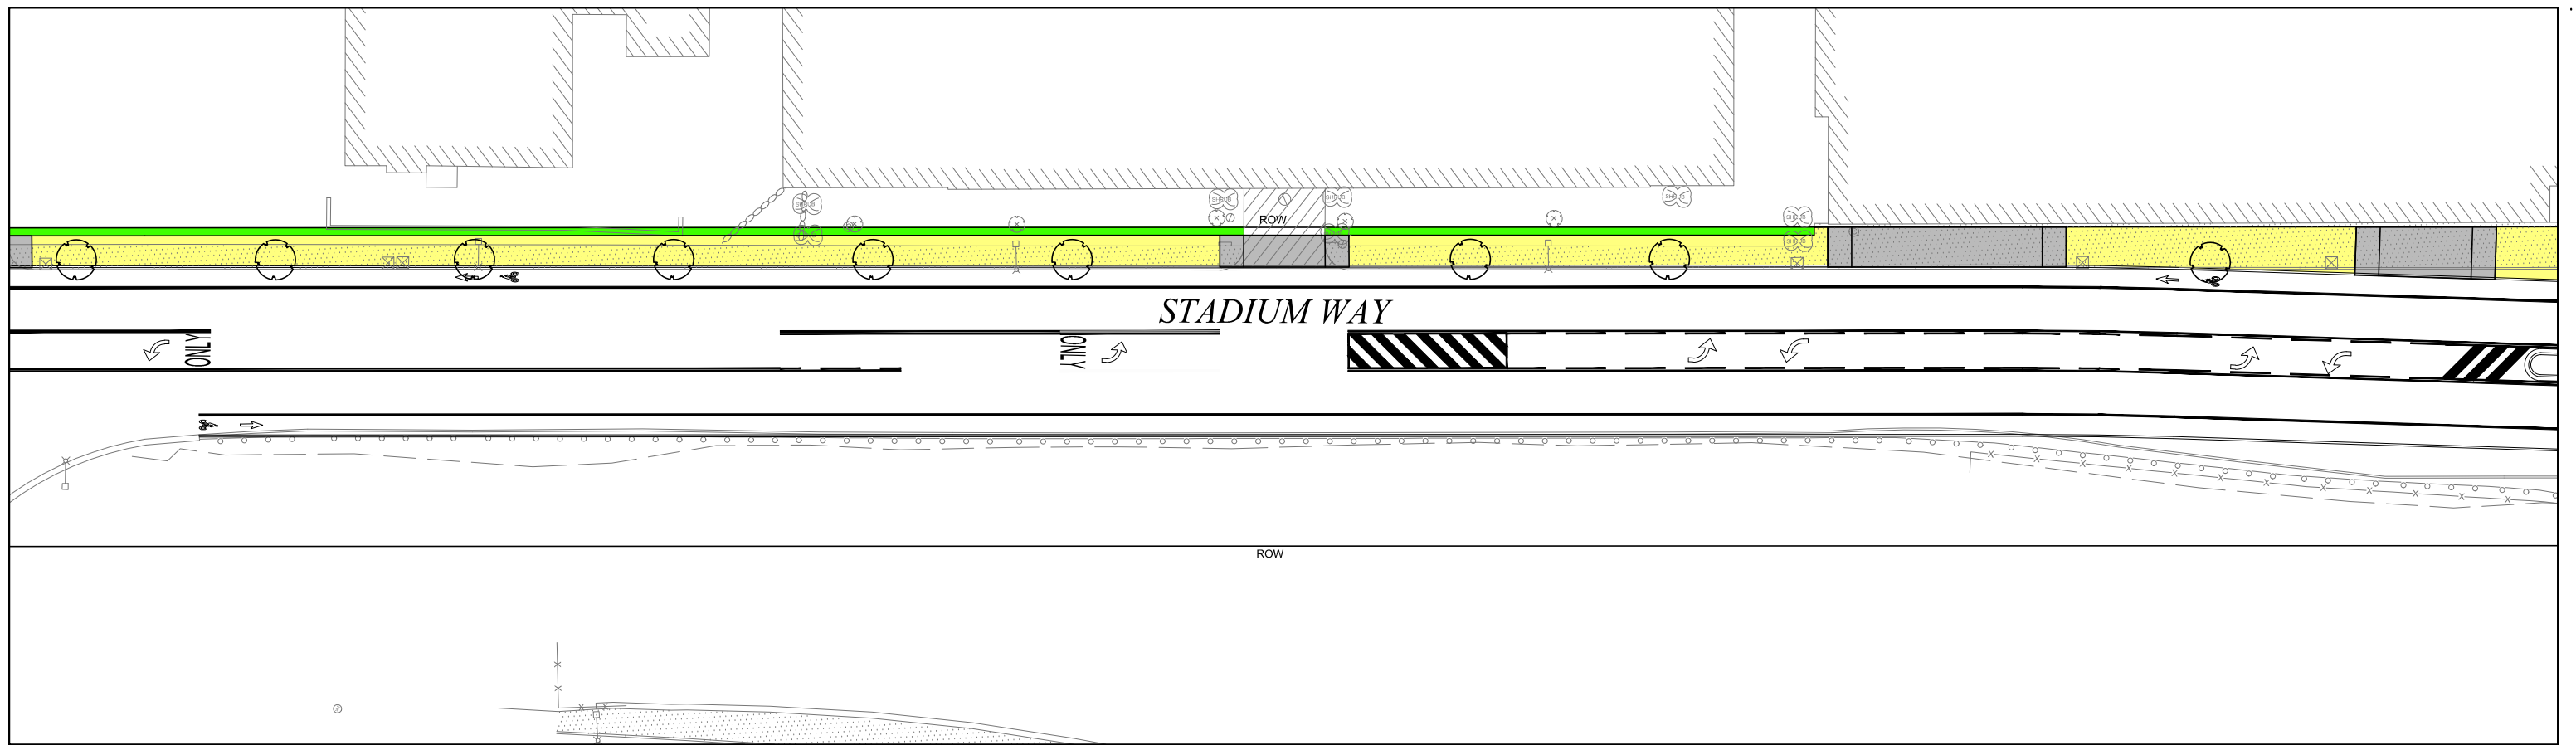

LEGEND	
	PARKING
	LANDSCAPING
	SIDEWALK
	DRIVEWAY





NO	REVISION	DATE	APPD

FINAL CONSTRUCTION CHECKED	DATE	SCALE
VORIGNED	2010	1" = 20'
CHECKED	VDR	DCS
BY	DATE	DRAWN
		WGT
PROJECT NAME	StadiumWay	
DRAWING NAME	ProdDwg PublicReview	

CITY OF TACOMA  
 DEPARTMENT OF PUBLIC WORKS  
 STREET IMPROVEMENT  
 STADIUM WAY  
 STA. 22+00 TO STA. 34+00

PWK-00516  
 SHEET NO.  
 SHEET 2 OF 5

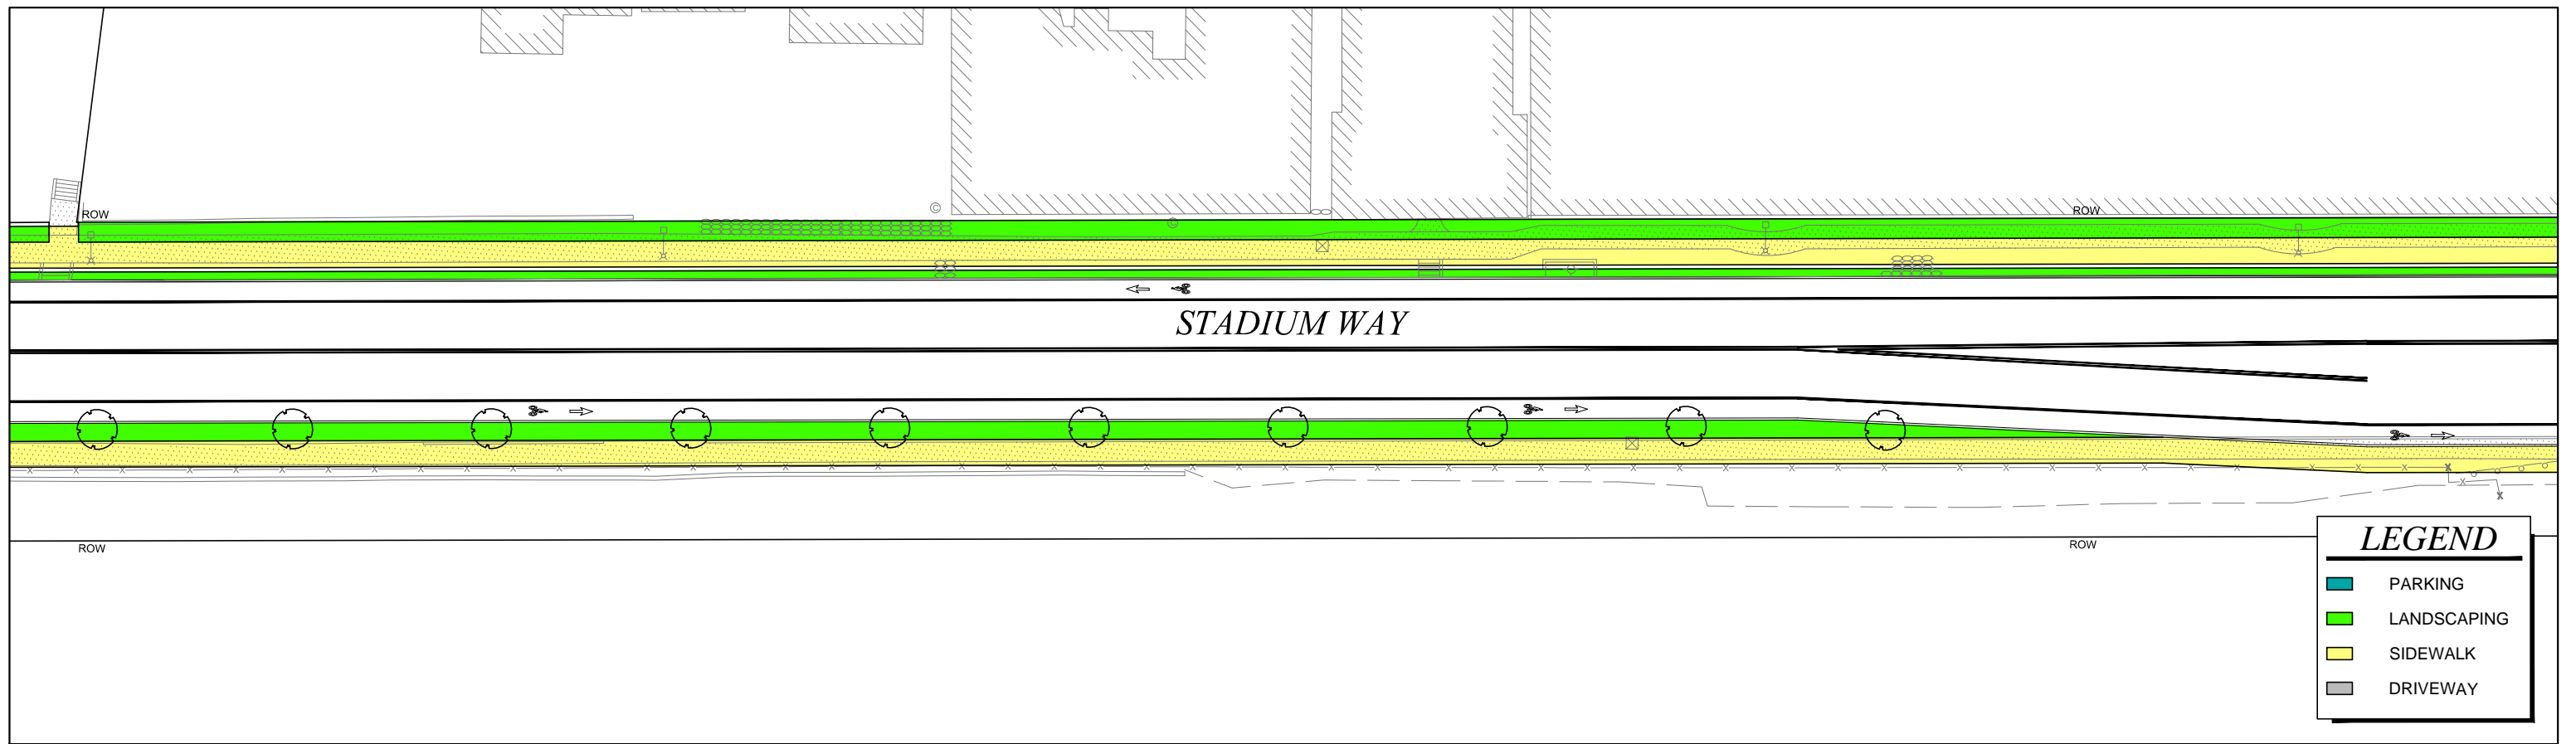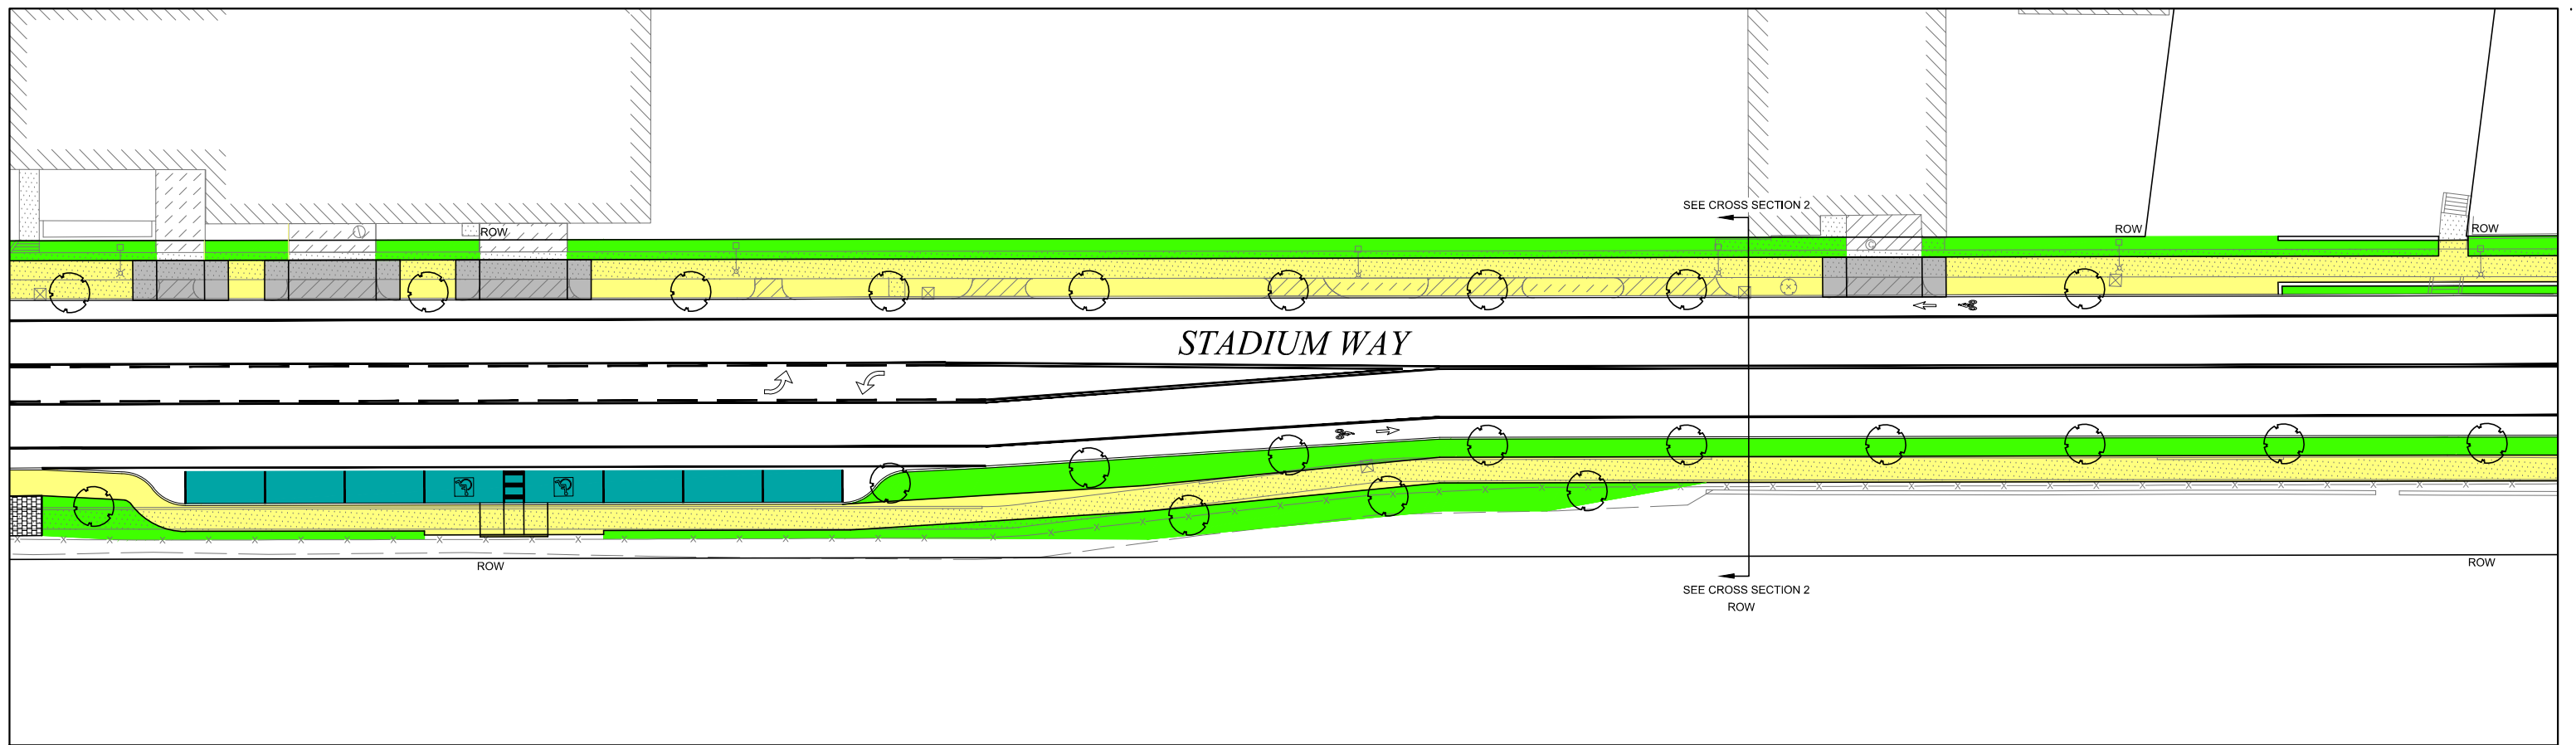

LEGEND	
	PARKING
	LANDSCAPING
	SIDEWALK
	DRIVEWAY




NO	REVISION	DATE	APPD

FINAL CONSTRUCTION CHECKED	DATE	SCALE
VORIGNED	2010	1" = 20'
CHECKED	VDR	DCS
DRAWN	WGT	PROJECT NAME
DRAWING NAME	ProdDwg PublicReview	StadiumWay

FIELD BOOKS	ENGINEERING DIVISION MANAGER
-------------	------------------------------


CITY OF TACOMA  
 DEPARTMENT OF PUBLIC WORKS  
 STREET IMPROVEMENT  
 STADIUM WAY  
 STA. 34+00 TO STA. 46+00

PWK-00516  
 SHEET NO.  
 SHEET 3 OF 5

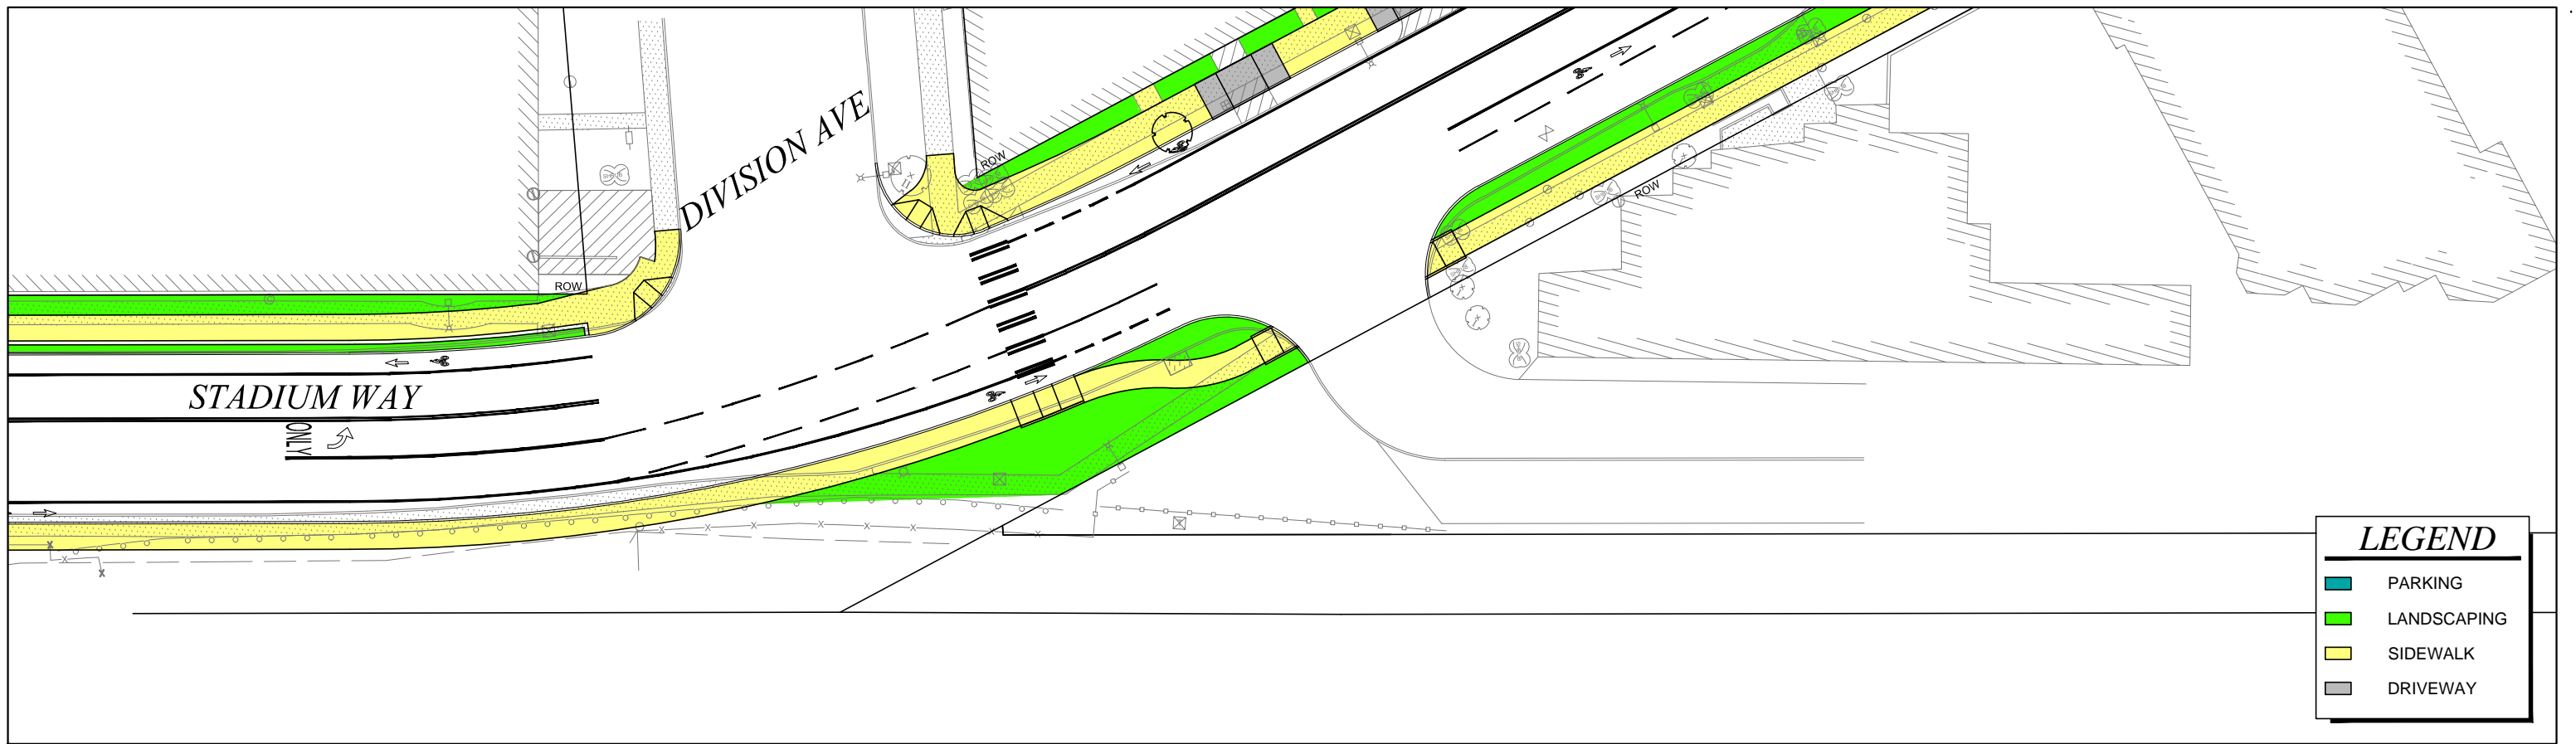

**LEGEND**

<span style="color: blue;">■</span>	PARKING
<span style="color: green;">■</span>	LANDSCAPING
<span style="color: yellow;">■</span>	SIDEWALK
<span style="color: grey;">■</span>	DRIVEWAY

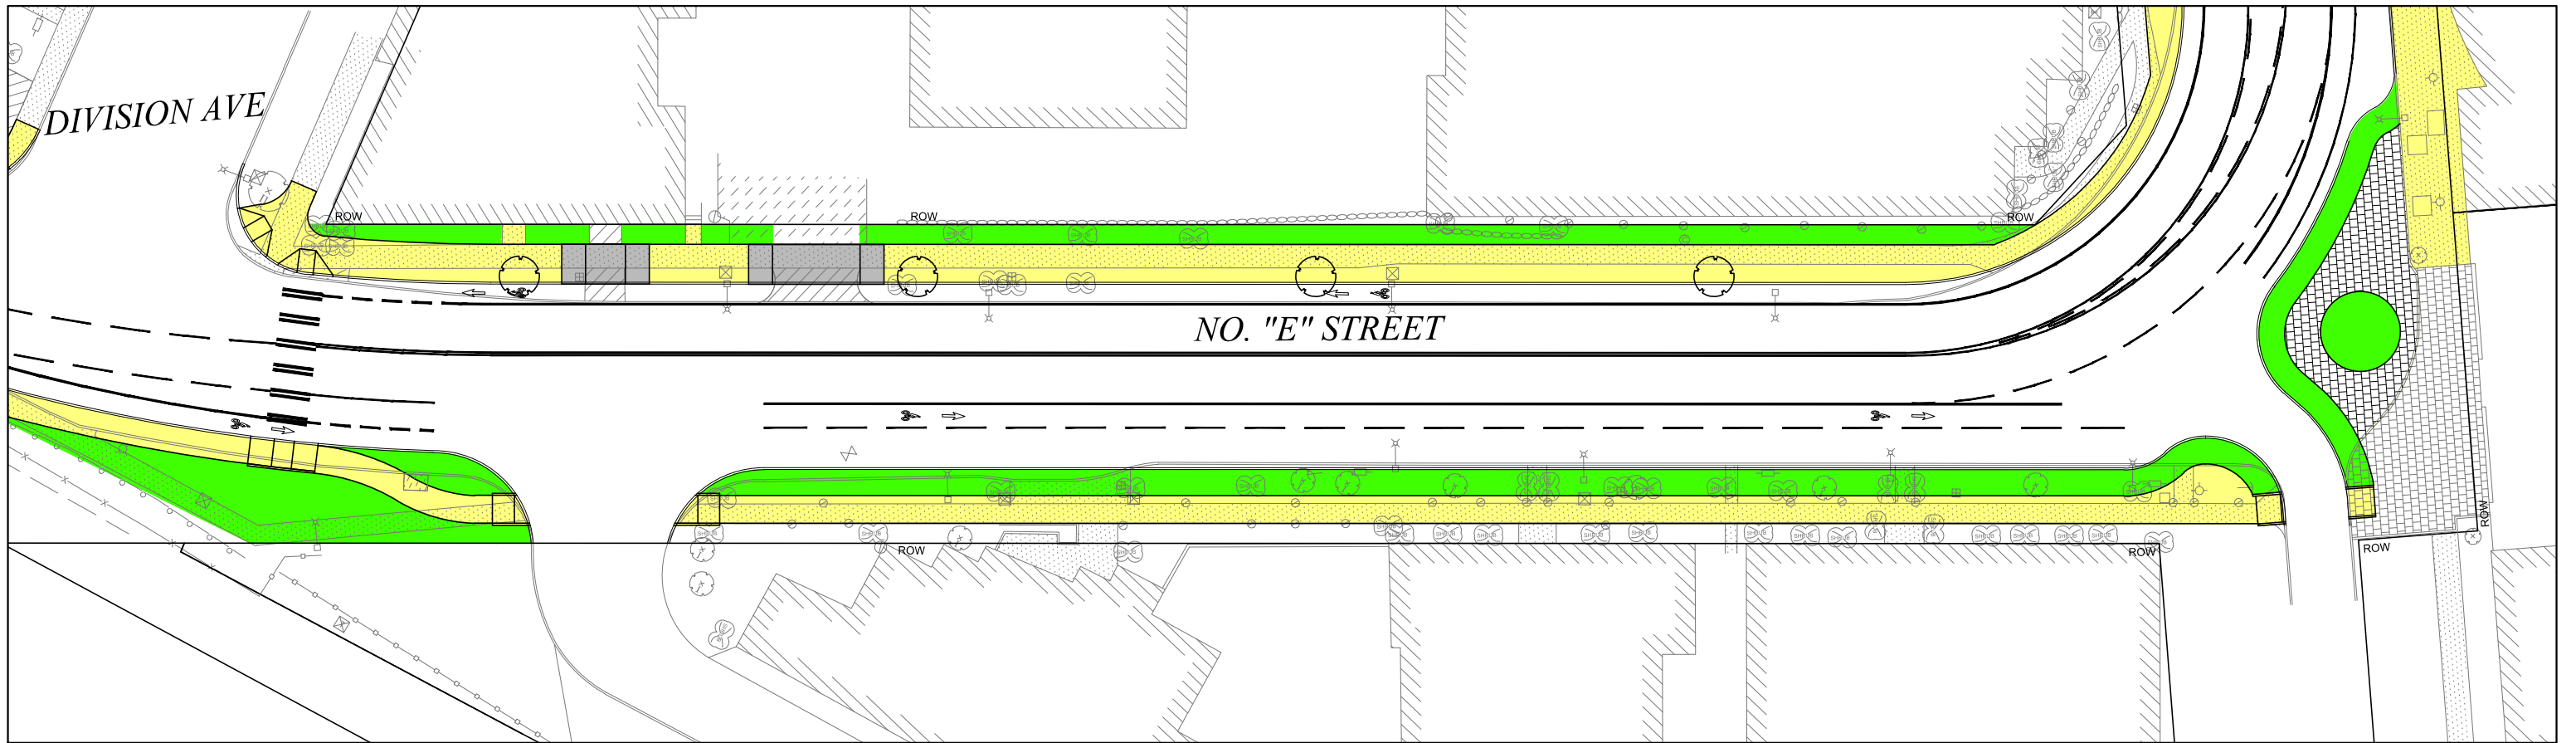


NO.	REVISION	DATE	APPD.

FINAL CONSTRUCTION CHECKED	DATE	SCALE
VORIGNED	2010	1" = 20'
CHECKED	VDR	DCS
BY	DATE	PROJECT NAME
WGT		StadiumWay
DRAWING NAME	ProdDwg PublicReview	

CITY OF TACOMA  
 DEPARTMENT OF PUBLIC WORKS  
**STREET IMPROVEMENT**  
 STADIUM WAY  
 STA. 46+00 TO STA. 53+50

PWK-00516  
 SHEET NO.  
 SHEET 4 OF 5

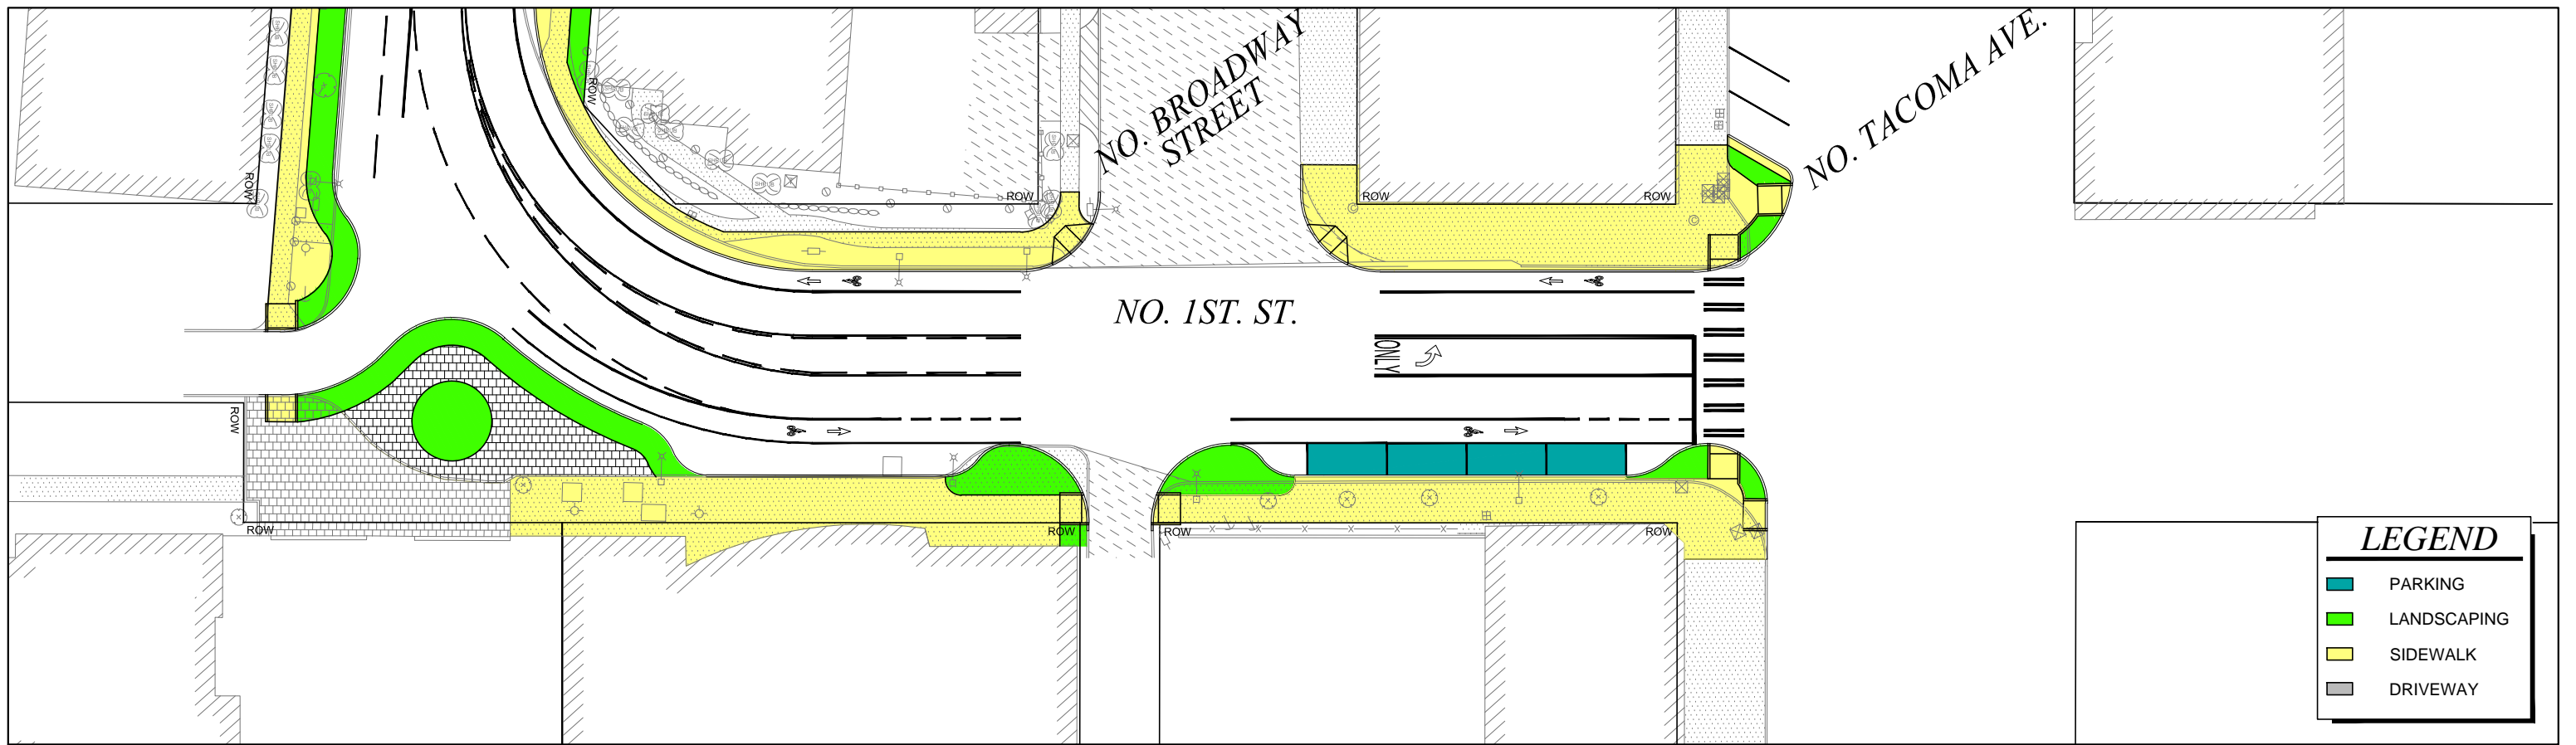

**LEGEND**

<span style="color: blue;">■</span>	PARKING
<span style="color: green;">■</span>	LANDSCAPING
<span style="color: yellow;">■</span>	SIDEWALK
<span style="color: grey;">■</span>	DRIVEWAY



NO	REVISION	DATE	APPD

FINAL CONSTRUCTION CHECKED	DATE	SCALE
VDR	2010	1" = 20'
DRAWN	DATE	CHECKED
WGT		DCS
DRAWING NAME	PROJECT NAME	
ProdDwg\PublicReview	StadiumWay	

CITY OF TACOMA  
 DEPARTMENT OF PUBLIC WORKS  
**STREET IMPROVEMENT**  
 STADIUM WAY  
 STA. 53+50 TO STA. 57+00

PWK-00516  
 SHEET NO.  
 SHEET 5 OF 5