



PLANT SCHEDULE

SYMBOL	BOTANICAL NAME/ COMMON NAME	SIZE	QTY	REMARKS
TREES				
T1	PINUS FLEXILIS/ LUMBER PINE	4'-5' HT.	2	B&B/WELL-BRANCHED
T2	LAGERSTROEMIA 'NATCHEZ'/ NATCHEZ CRAPE MYRTLE	15 GAL. CONT.	3	WELL-BRANCHED
T3	CHAMAECYPARIS NOOTKATENSIS 'PUNDULA'/ WEEPING ALASKA CEDAR	6'-7'	4	B&B/WELL-BRANCHED
SHRUBS				
S1	FOTHERGILLA GARDENII/ DWARF FOTHERGILLA	3 GAL. CONT.	12	FULL AND BUSHY
S2	PHYSOCARPUS OPUL. 'DART'S GOLD'/ DART'S GOLD NINEBARK	3 GAL. CONT.	6	FULL AND BUSHY
S3	LAVANDULA STOECHAS 'ANOUK SILVER'/ SPANISH LAVENDER	1 GAL. CONT.	128	24" TRI. SP. TYP.
S4	SEDUM SPECTABILE 'AUTUMN JOY'/ AUTUMN JOY STONECROP	1 GAL. CONT.	25	24" TRI. SP. TYP.
S5	SANTOLINA CHAMAECYPARISSUS/ LAVENDER COTTON	1 GAL. CONT.	80	24" TRI. SP. TYP.
GRASSES/GROUNDCOVERS				
G1	PANICUM VIRAGATUM 'HEAVY METAL'/ HEAVY METAL SWITCH GRASS	1 GAL. CONT.	29	30" TRI. SP. TYP.
G2	PENNISETUM ALOPECUROIDES 'HADELN'/ DWARF FOUNTAIN GRASS	1 GAL. CONT.	25	30" TRI. SP. TYP.
G3	FESTUCA AMETHYSTINA 'SUPERBA'/ AMETHYST FESCUE	1 GAL. CONT.	200	24" TRI. SP. TYP.
G4	FRAGARIA 'LIPSTICK'/ LIPSTICK STRAWBERRY	4" POTS	85	24" TRI. SP. TYP.
G5	GENISTA LYDIA/ DYER'S GREENWOOD	1 GAL. CONT.	82	24" TRI. SP. TYP.
BIORETENTION PLANTS				
B1	CAREX OSHMENSIS 'EVERCOLOR EVERILLO'/ EVERCOLOR SEDGE	1 GAL. CONT.	41	24" TRI. SP. TYP.
B2	IRIS SIBIRICA 'RUFFLED VELVET'/ RUFFLED VELVET SIBERIAN IRIS	1 GAL. CONT.	42	18" TRI. SP. TYP.
B3	JUNCUS EFFUSUS 'QUARTZ CREEK'/ QUARTZ CREEK RUSH	1 GAL. CONT.	14	24" TRI. SP. TYP.
	JUNCUS INFLEXUS 'BLUE ARROWS'/ BLUE ARROWS RUSH	1 GAL. CONT.	28	24" TRI. SP. TYP.
B4*	CAREX ELATA 'BOWLES GOLDEN'/ GOLDEN SEDGE	1 GAL. CONT.	28	24" TRI. SP. TYP.
	JUNCUS EFFUSUS 'QUARTZ CREEK'/ QUARTZ CREEK RUSH	1 GAL. CONT.	28	24" TRI. SP. TYP.


* PLANT IN GROUPS OF 3-7 OF EACH SPECIES

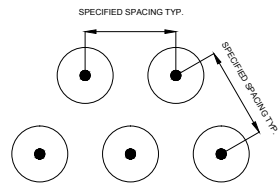

TYPICAL GRASS/GROUNDCOVER/BIORETENTION PLANT SPACING DETAIL
NTS

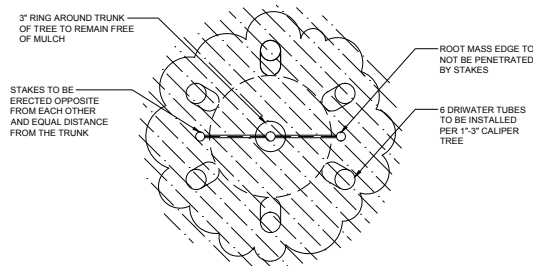

TYPICAL TREE PLANTING LAYOUT DETAIL
NTS

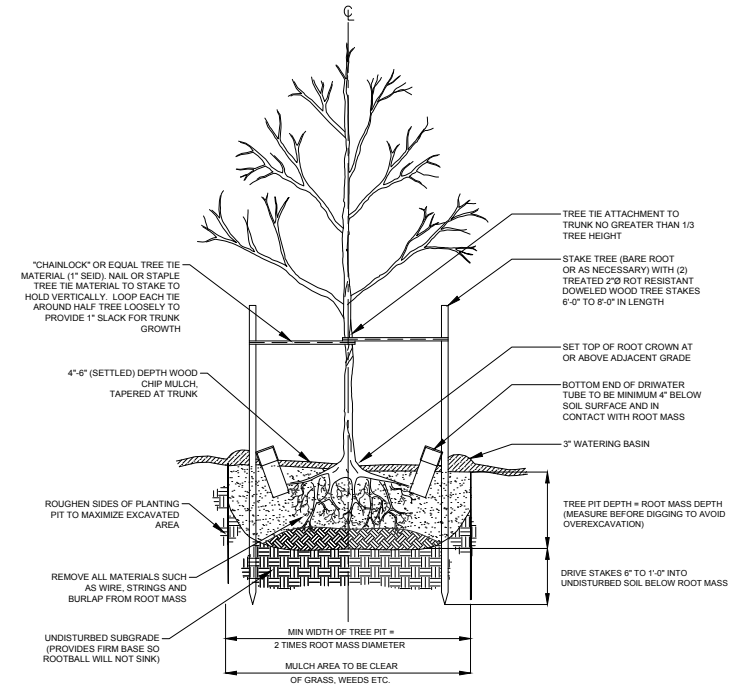

TYPICAL TREE PLANTING DETAIL
NTS

CALL 2 DAYS
BEFORE YOU DIG
1-800-424-5555



NO	REVISION	DATE	APPD

DATE	3/14/2014	SCALE	1" = 5'
DESIGNED	MB	CHECKED	
DRAWN	MB	PROJECT NAME	
DRAWING NAME	615Sprague_Planting		

CITY OF TACOMA
ENVIRONMENTAL SERVICES DEPARTMENT
615 SPRAGUE BIORETENTION RAIN GARDEN

LANDSCAPE SCHEDULE

IPIS NO.	
DES NO.	
SHEET NO.	
SHEET	6 of 6

APPENDIX 2: SAMPLE LANDSCAPE PLAN