

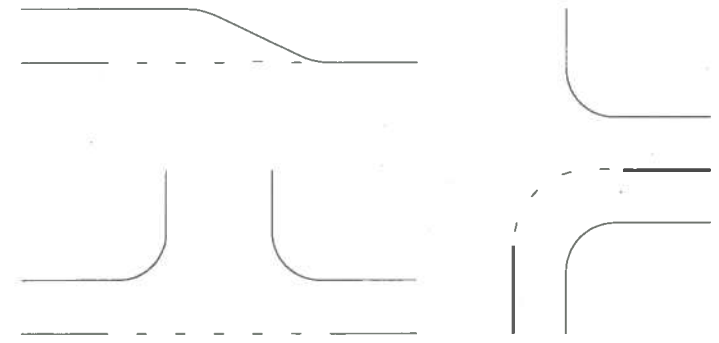


NOTE:

1. The Contractor will provide necessary control points for striping, stop lines, legends, crosswalks, traffic arrows, and signs. City inspection required before striping or associated sign installation begins.

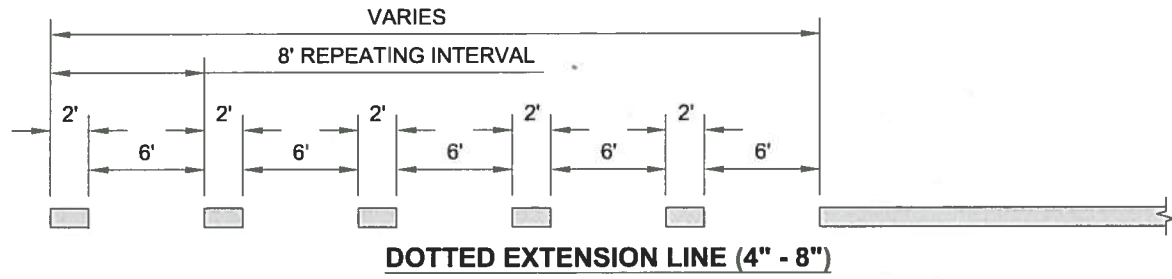

EXAMPLE APPLICATIONS OF DOTTED EXTENSION LINE

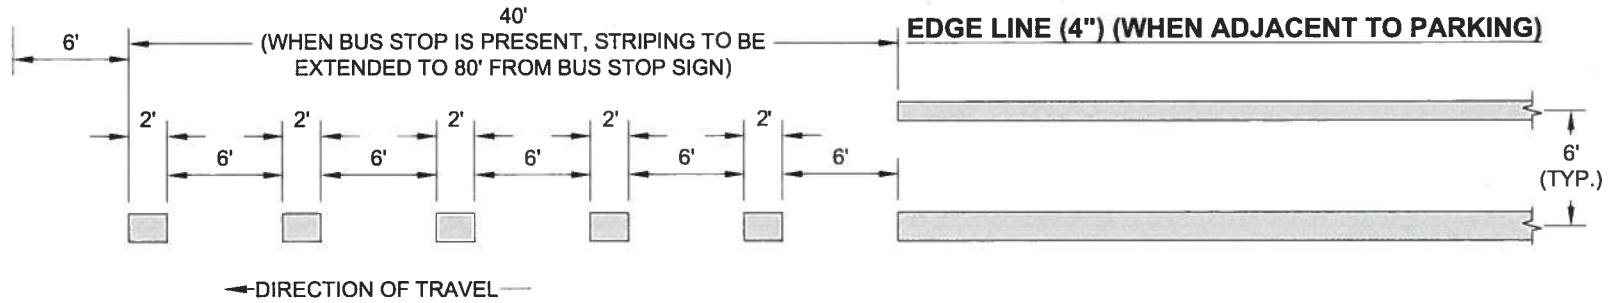

BIKE LANE SKIP LINE (6")

BIKE LANE LINE (6")

DCS PUBLIC WORKS	REVIEWED BY <i>[Signature]</i> ENVIRONMENTAL SERVICES
N/A TACOMA POWER	NA TACOMA WATER



APPROVED FOR PUBLICATION
<i>[Signature]</i> CITY ENGINEER
4/4/16 DATE

CITY OF TACOMA
LONGITUDINAL PAVEMENT MARKINGS
STANDARD PLAN NO. CH-03B