


INFILTRATION DRYWELL PLAN VIEW
NTS

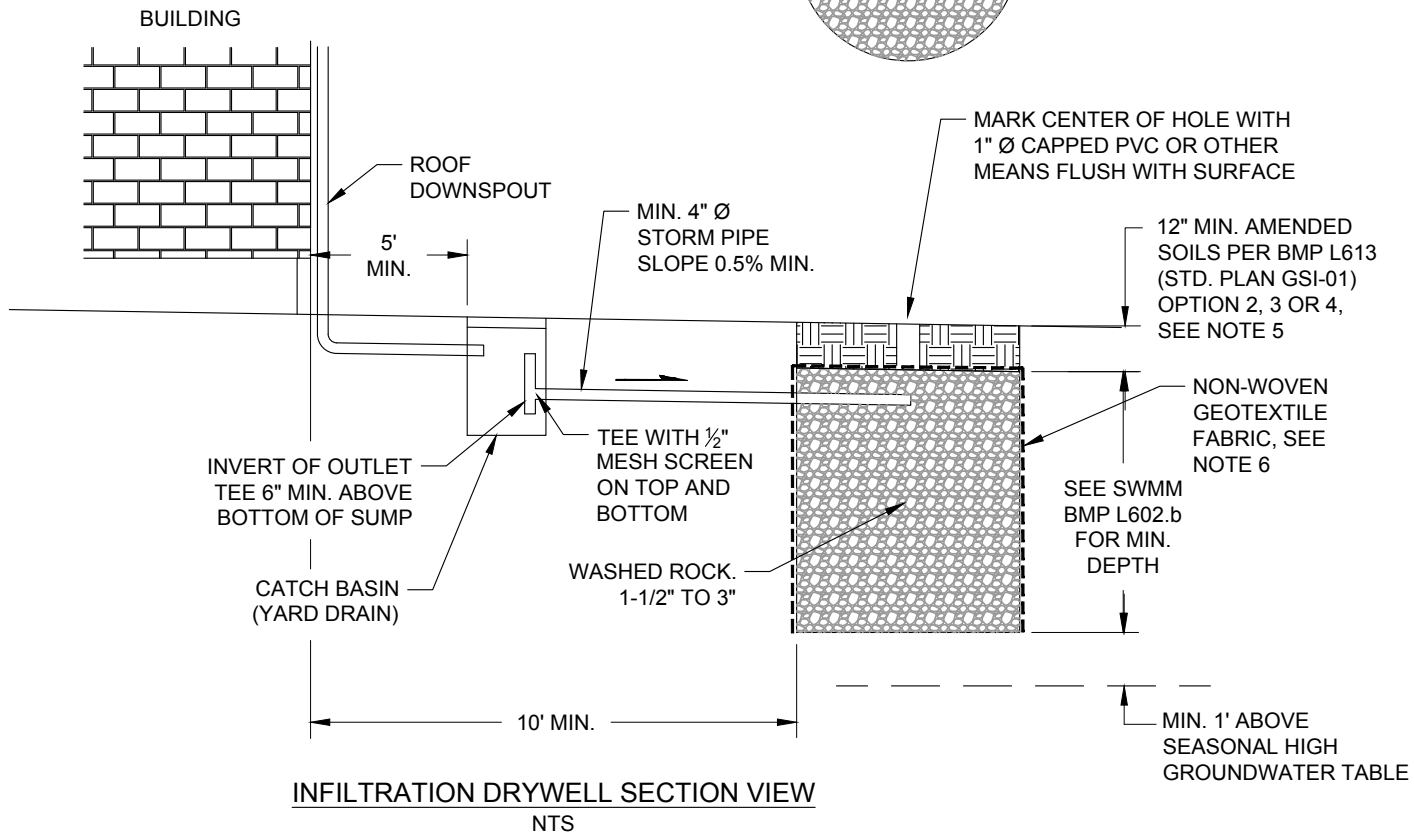

INFILTRATION DRYWELL SECTION VIEW
NTS

NOTES:

1. Sizing per SWMM BMP L602b.
2. Cleanouts recommended at any pipe bends.
3. Solid lid yard drain or catch basin shall be designed to be traffic bearing in areas subject to traffic.
4. For amended soils guidance, see Standard Detail BMP L613 Options 2, 3 or 4 (Std. Plan GSI - 01).
5. All disturbed areas not covered with hard surfaces shall be stabilized by planting or mulching.
6. Place non-woven geotextile fabric along walls and top of washed rock. Non-woven geotextile to conform to WSDOT Spec. 9-33.2(1), Tables 1 & 2.

