


**TYPICAL MID-BLOCK STOP WITH NO PARKING**

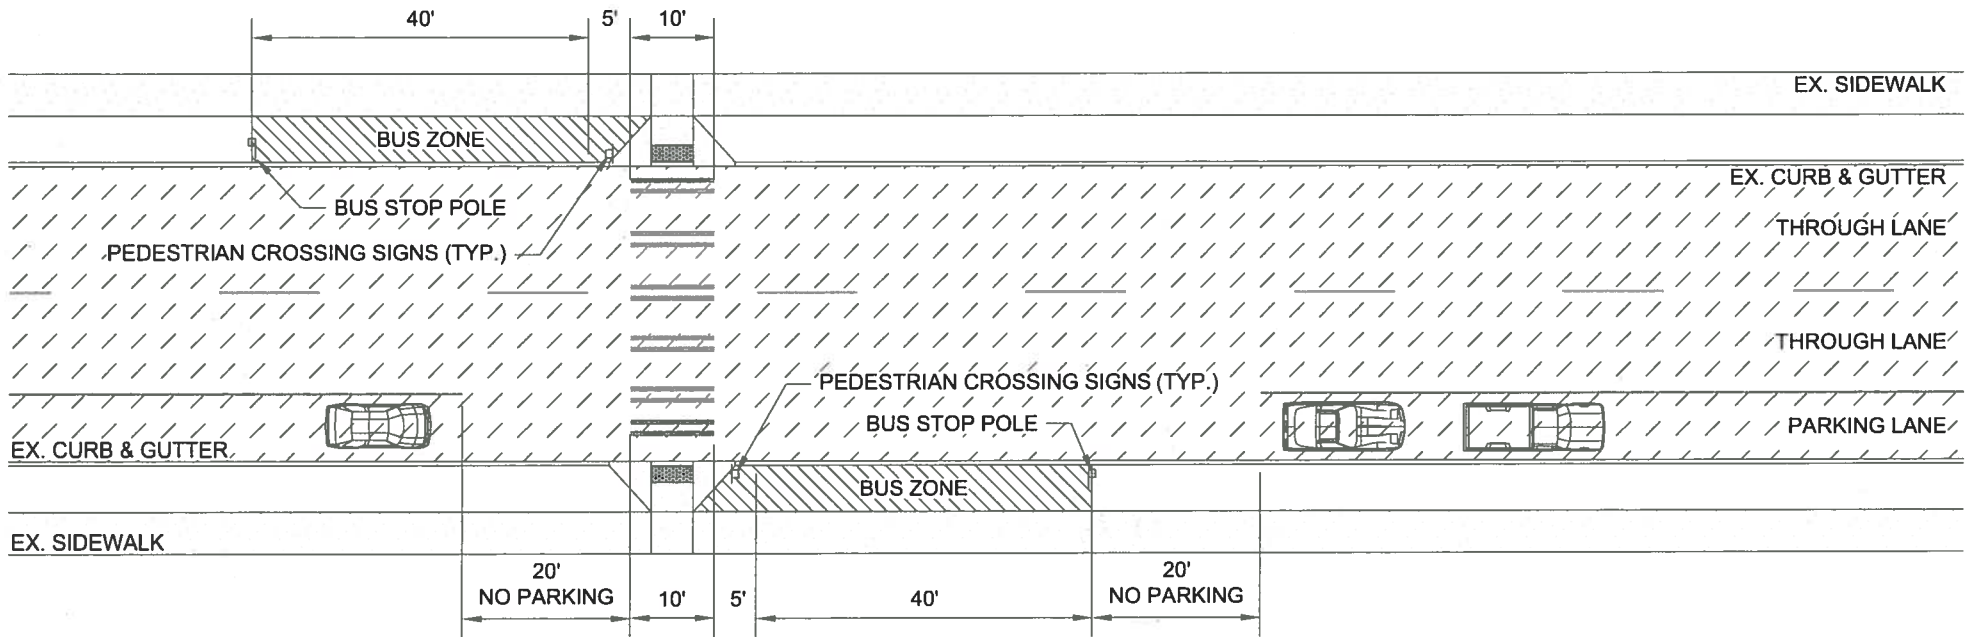

**TYPICAL MID-BLOCK STOP WITH PARKING**

<p>DCS PUBLIC WORKS</p> <p>NA TACOMA POWER</p>	<p>REVIEWED BY <i>GMS</i></p> <p>ENVIRONMENTAL SERVICES</p> <p>NA TACOMA WATER</p>		<p>APPROVED FOR PUBLICATION</p> <p><i>[Signature]</i></p> <p>CITY ENGINEER</p> <p>4/4/16 DATE</p>	<p>CITY OF TACOMA</p> <p>BUS STOP MID-BLOCK</p> <p>STANDARD PLAN NO. MISC-03</p>
--	--	--	---	--