



FOR SIDEWALK WIDTHS, SEE STANDARD PLAN SU-04 AND CONTRACT PLANS, OR MATCH EXISTING, (TYP.)

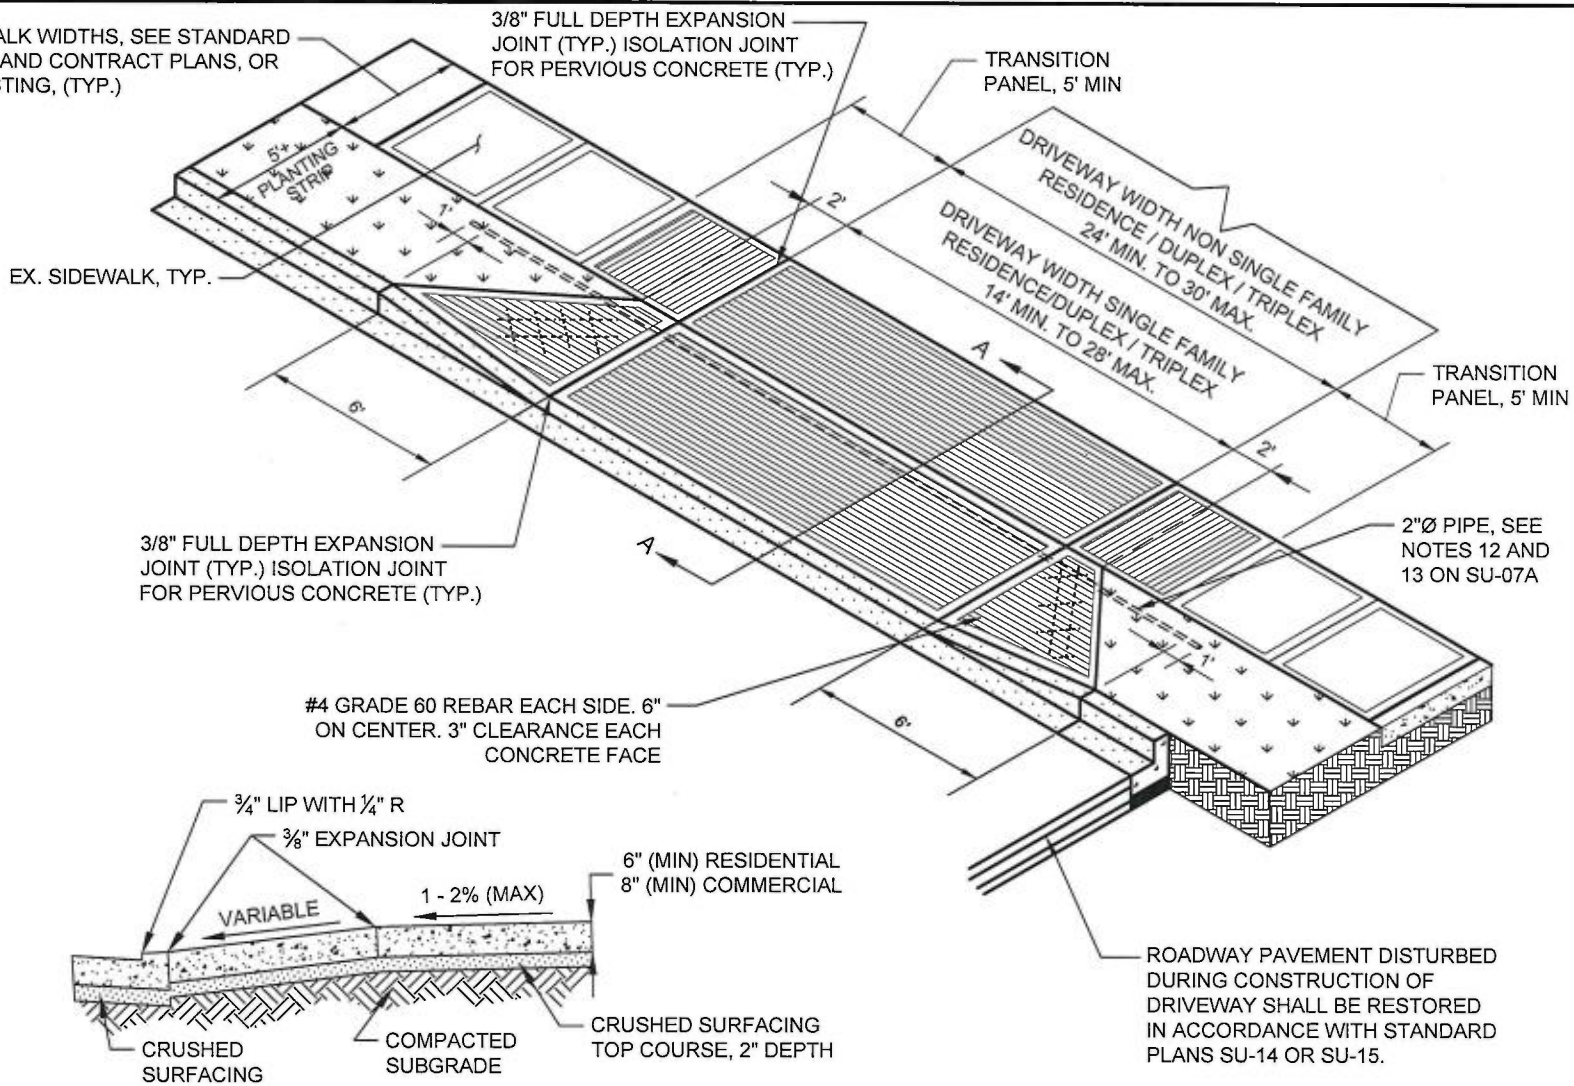

3/8" FULL DEPTH EXPANSION JOINT (TYP.) ISOLATION JOINT FOR PERVIOUS CONCRETE (TYP.)

#4 GRADE 60 REBAR EACH SIDE. 6" ON CENTER. 3" CLEARANCE EACH CONCRETE FACE

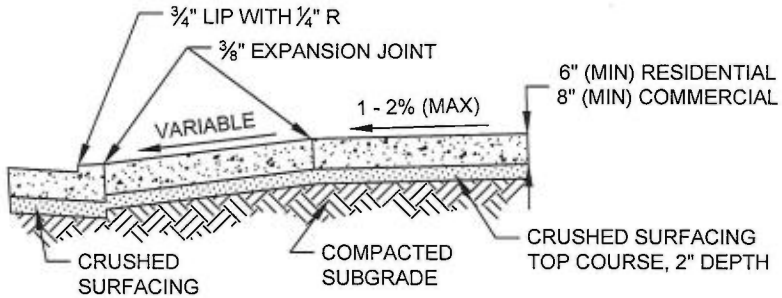

NOTE: DESIGNED SECTION REQUIRED FOR PERMEABLE SURFACING. SEE NOTES 10 AND 11 ON SU-07A.

STANDARD CONCRETE SECTION DETAIL A-A

NTS

<p>DCS PUBLIC WORKS</p> <p>N/A TACOMA POWER</p>	<p>REVIEWED BY <i>Gmyf</i></p> <p>ENVIRONMENTAL SERVICES</p> <p>N/A TACOMA WATER</p>		<p>APPROVED FOR PUBLICATION</p> <p><i>[Signature]</i></p> <p>CITY ENGINEER</p> <p>8/22/17 DATE</p>	<p>CITY OF TACOMA CEMENT CONCRETE DRIVEWAY ENTRANCE AND ACCESS TYPE 1</p> <p>STANDARD PLAN NO. SU-07B</p>
---	--	--	--	---