



FOR SIDEWALK WIDTHS, SEE STANDARD PLAN SU-04 AND CONTRACT PLANS, OR MATCH EXISTING, (TYP.)

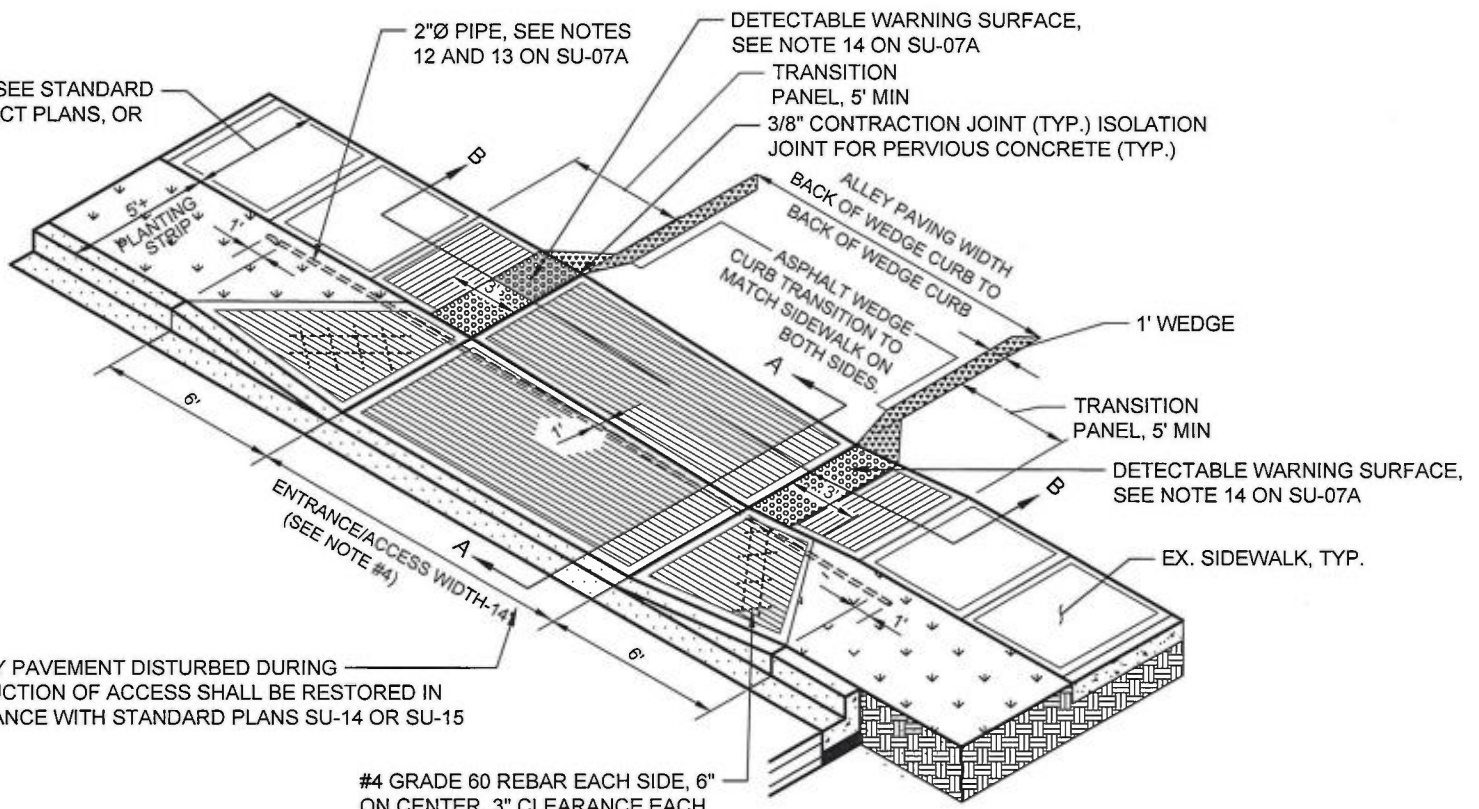


ROADWAY PAVEMENT DISTURBED DURING CONSTRUCTION OF ACCESS SHALL BE RESTORED IN ACCORDANCE WITH STANDARD PLANS SU-14 OR SU-15

#4 GRADE 60 REBAR EACH SIDE, 6" ON CENTER, 3" CLEARANCE EACH CONCRETE FACE

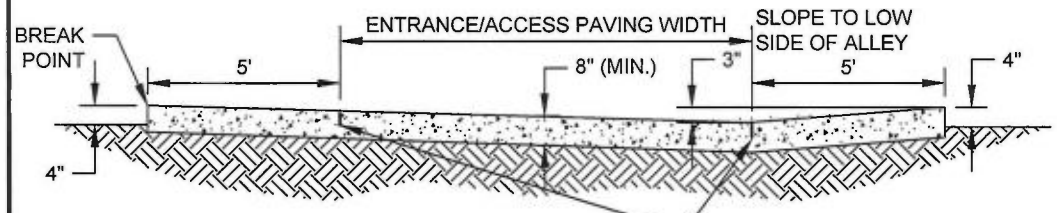

STANDARD CONCRETE SECTION DETAIL B-B
NTS
1/2" DEEP CONTRACTION JOINT

NOTE: DESIGNED SECTION REQUIRED FOR PERMEABLE SURFACING. SEE NOTES 10 AND 11 ON SU-07A.

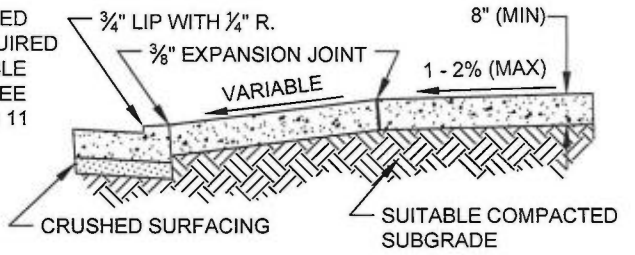

STANDARD CONCRETE SECTION DETAIL A-A
NTS

<p>DCS PUBLIC WORKS <i>N/A</i> TACOMA POWER</p>	<p>REVIEWED BY <i>GMD</i> ENVIRONMENTAL SERVICES <i>N/A</i> TACOMA WATER</p>		<p>APPROVED FOR PUBLICATION <i>[Signature]</i> CITY ENGINEER DATE 8/22/17</p>	<p>CITY OF TACOMA CEMENT CONCRETE DRIVEWAY ENTRANCE AND ACCESS TYPE 3 STANDARD PLAN NO. SU-09</p>
---	--	--	---	---