



**BACK-IN ANGLE PARKING
ADJACENT SIDEWALK SHOWN**

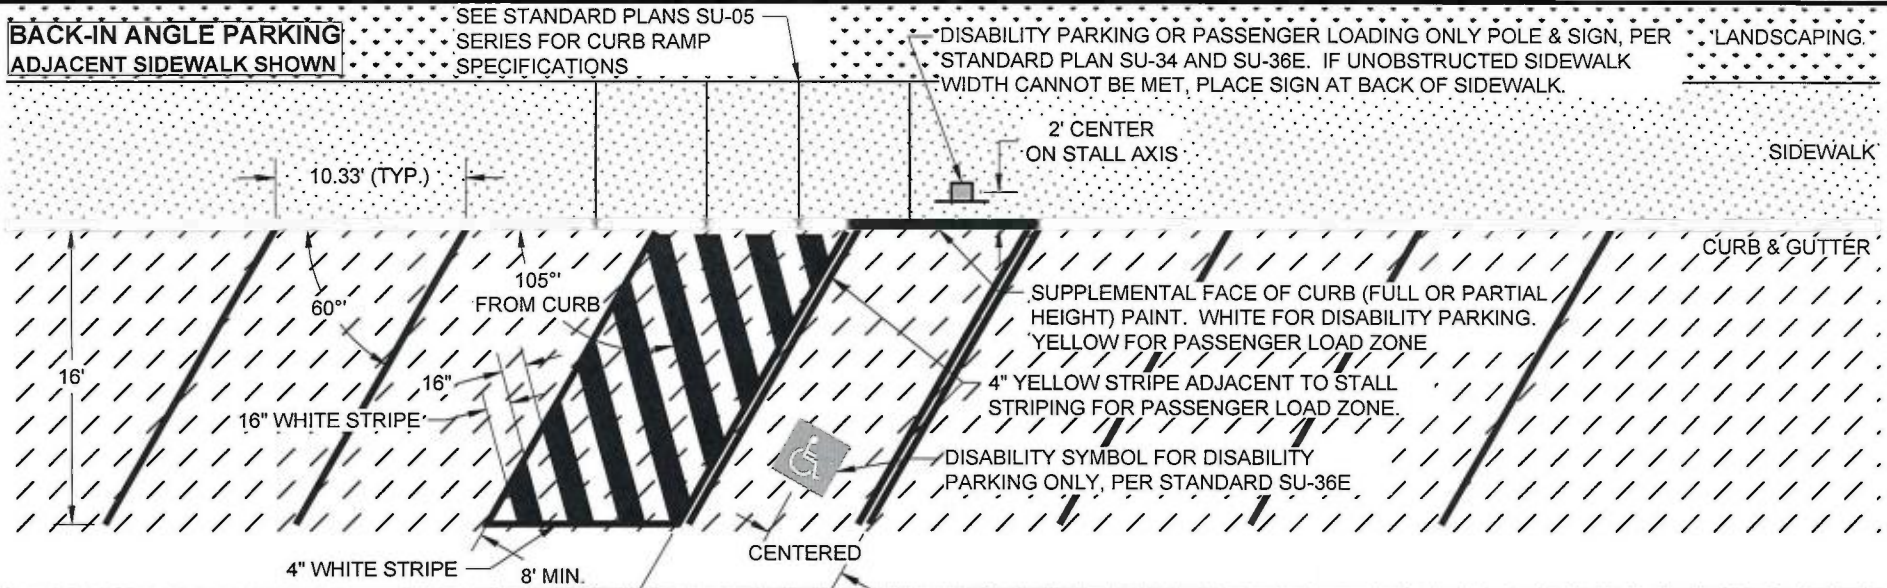

**HEAD-IN ANGLE PARKING
ADJACENT PLANTING STRIP SHOWN**

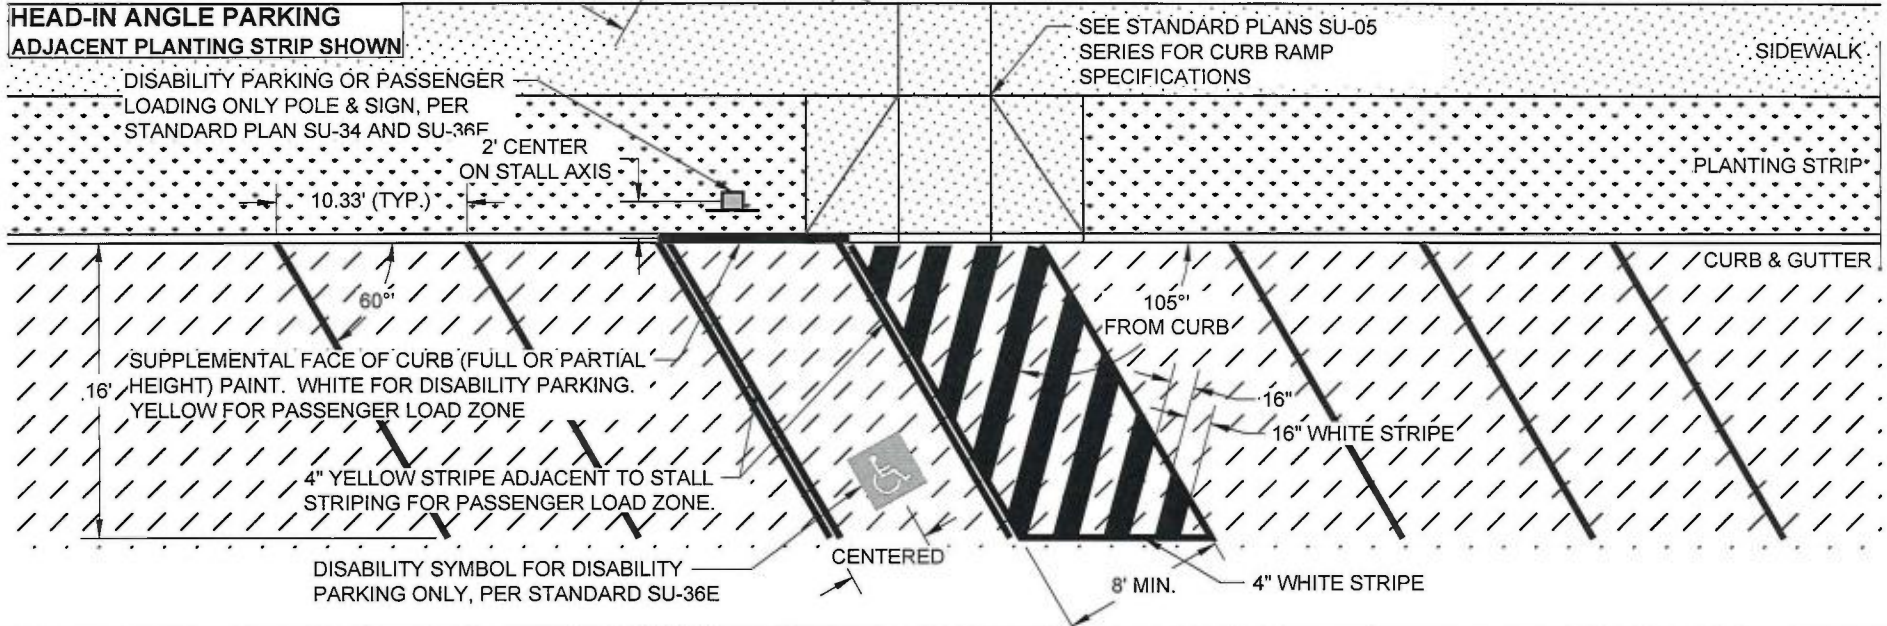

DCS

REVIEWED BY

Ging

PUBLIC WORKS

ENVIRONMENTAL SERVICES

N/A

N/A

TACOMA POWER

TACOMA WATER



APPROVED FOR PUBLICATION

[Signature]

CITY ENGINEER

8/22/17

DATE

CITY OF TACOMA

ANGLED DISABILITY PARKING STALL
OR PASSENGER LOAD ZONE

STANDARD PLAN NO.

SU-36D