


PLAN VIEW

M-CABINET FOUNDATION
A=32", B=19"

P-CABINET FOUNDATION
A=46", B=28"

NOTES:

1. CONDUIT SHALL HAVE MINIMUM 18" RADIUS BENDS.
2. CONDUITS SHALL EXTEND 1" ABOVE TOP OF BASE. INSTALL PULLING BELLS ON CONDUIT ENDS.
3. CONDUITS TO BE INSTALLED PER ENGINEER'S INSTRUCTIONS.
4. 15 FEET OF SLACK CABLE SHALL BE PROVIDED AT THE CONTROLLER END OF ALL CABLES TERMINATING IN THE CONTROLLER CABINET.
5. CABINET ANCHORS SHALL BE EXPANSION ANCHORS (5/8" x 4-1/2").
6. 4" THICK CONCRETE APRON SHALL EXTEND 12" AROUND REAR AND SIDES AND 36" IN FRONT. INSTALL EXPANSION JOINT BETWEEN FOUNDATION AND APRON.

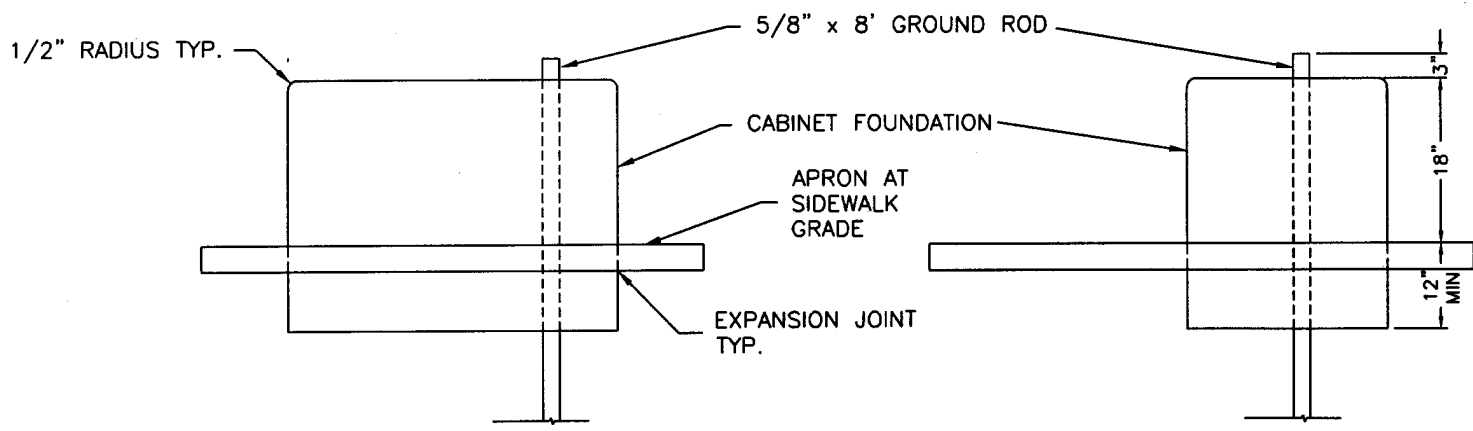

FRONT VIEW

SIDE VIEW

APPROVED FOR PUBLICATION

CITY OF TACOMA
DEPARTMENT OF PUBLIC WORKS

[Signature]
CITY ENGINEER

9/14/04
DATE

FOUNDATION & APRON FOR
"M" AND "P"
CONTROLLER CABINETS
STANDARD PLAN NO. TS-10