
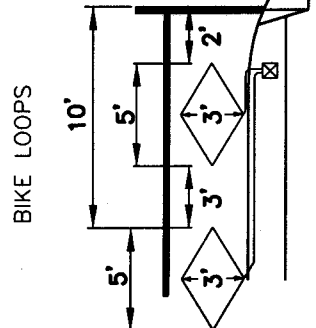


FIRST IDENT. = DIRECTION  
 SECOND IDENT. = LANE NUMBER  
 THIRD IDENT. = LOOP LOCATION

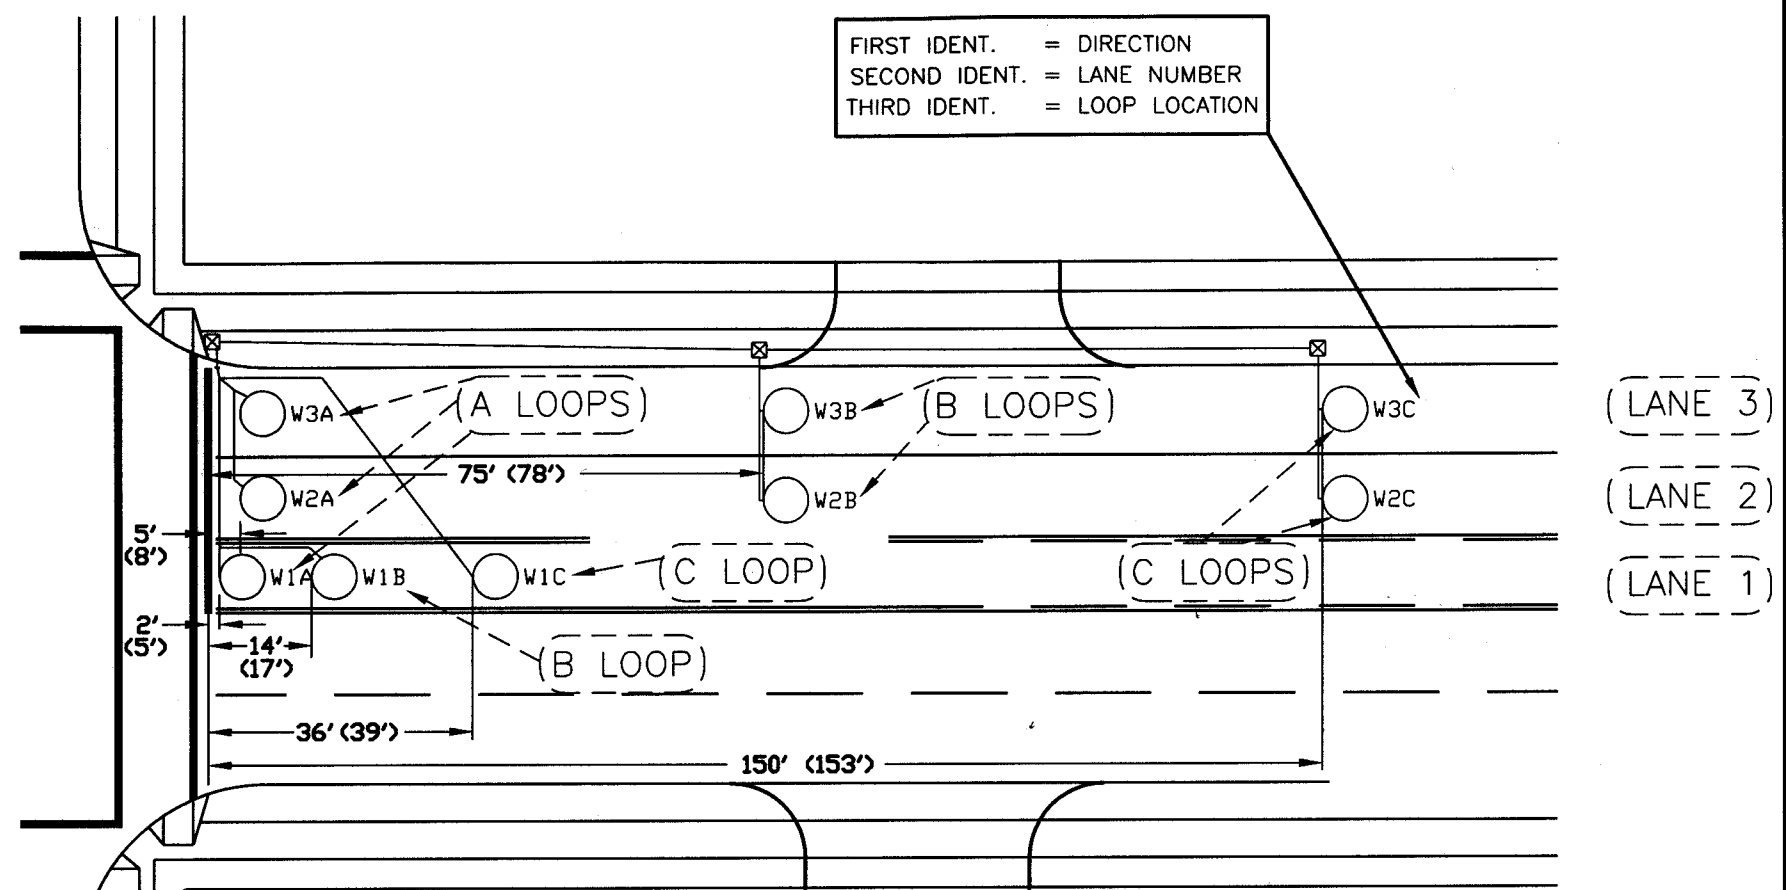

**NOTES:**

1. (DISTANCE TO CENTER OF ROUND LOOP)
2. ALL DISTANCES MEASURED FROM FRONT EDGE OF STOP BAR.
3. VEHICLE LOOPS ARE 6' X 6' SQUARE OR 6' DIAMETER ROUND.

CITY OF TACOMA  
 DEPARTMENT OF PUBLIC WORKS

APPROVED FOR PUBLICATION

*[Signature]*  
 CITY ENGINEER

*4/24/06*  
 DATE

VEHICLE INDUCTION LOOP  
 TYPICAL LAYOUT

STANDARD PLAN NO. TS-16