


FAWCETT AVE. EX. CROSS SECTION
FROM S. 19TH ST. TO S. 21ST ST.

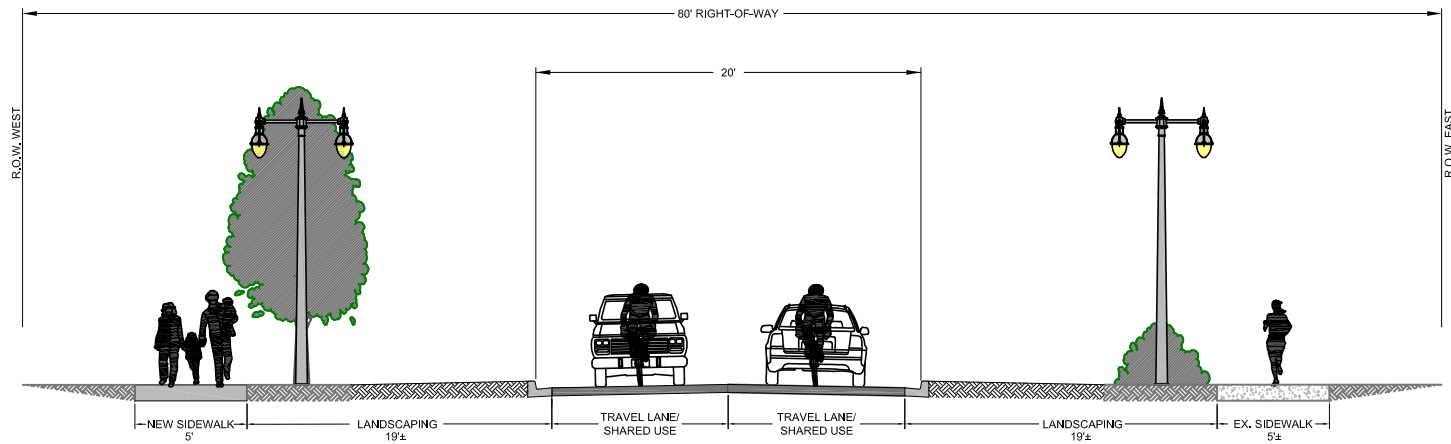

FAWCETT AVE. NEW CROSS SECTION
WITH BULB-OUT & LANDSCAPING
FROM S. 19TH ST. TO S. 21ST ST.
Approximate 35% of alignment

CITY OF TACOMA
DEPARTMENT OF PUBLIC WORKS
PRELIMINARY CONCEPT CROSS-SECTION
FAWCETT AVENUE FROM SOUTH 19TH STREET TO SOUTH 21ST STREET
PEDESTRIAN BICYCLE SAFETY PROGRAM

