


PLANT SCHEDULE - PLANT QUANTITIES FOR 2,000 SQUARE FEET


SYMBOL	BOTANICAL NAME/ COMMON NAME	QTY	REMARKS
TREE LAYER			
T1	PINUS CONTORTA/ SHORE PINE	8	15' TRI. SP. TYP.
T2	RHAMNUS PURSHIANA/ CASCARA	2	15' TRI. SP. TYP.
SHRUB LAYER			
S1	ACER CIRCINATUM/ VINE MAPLE	10	6' TRI. SP. TYP.
S2	CORYLUS CORNUTA/ BEAKED HAZELNUT	10	6' TRI. SP. TYP.
S3	MORELLA CALIFORNICA / CALIFORNIA WAX MYRTLE	13	6' TRI. SP. TYP.
S4	HOLODISCUS DISCOLOR/ OCEANSPRAY	10	6' TRI. SP. TYP.
S5	MAHONIA AQUIFOLIUM/ TALL OREGON GRAPE	13	6' TRI. SP. TYP.
S6	ROSA NUTKANA/ NOOTKA ROSE	10	6' TRI. SP. TYP.
GROUNDCOVER LAYER			
G1	GAULTHERIA SHALLON/ SALAL	72	4' TRI. SP. TYP.
G2	SYMPHORICARPOS ALBUS/ SNOWBERRY	72	4' TRI. SP. TYP.

GENERAL NOTES

1. ALL PLANTING AREAS TO BE IDENTIFIED ON THE PLAN SHEETS.
2. PLANT LOCATIONS SHOWN AS TYPICAL PLANT LAYOUTS, FIELD ADJUST NEW PLANTINGS TO ACCOMMODATE EXISTING VEGETATION AND VARIABLE SITE CONDITIONS AS NECESSARY.
3. ALL PLANTS SHALL BE PROVIDED A COMPOST AMENDMENT TO THE PLANTING WHOLE.
4. TREES TO BE PROVIDED WITH ONE DRIWATER CARTON PER TREE TO AID IN ESTABLISHMENT THROUGH THE SUMMER.

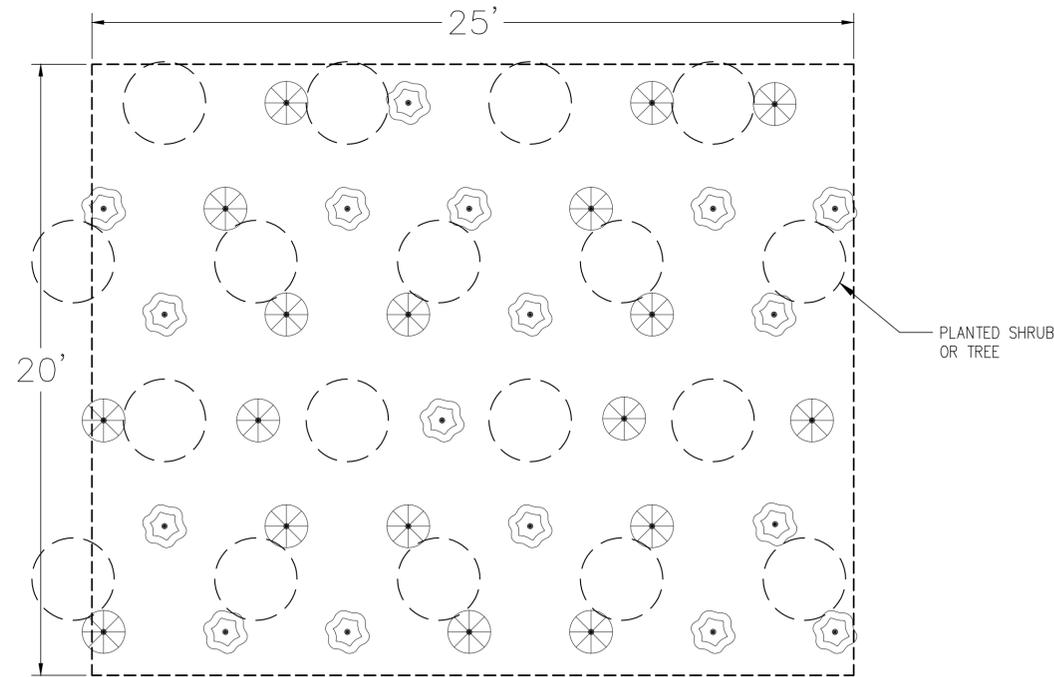

GROUNDCOVER LAYER - 3:1 SCALE (500 SF)

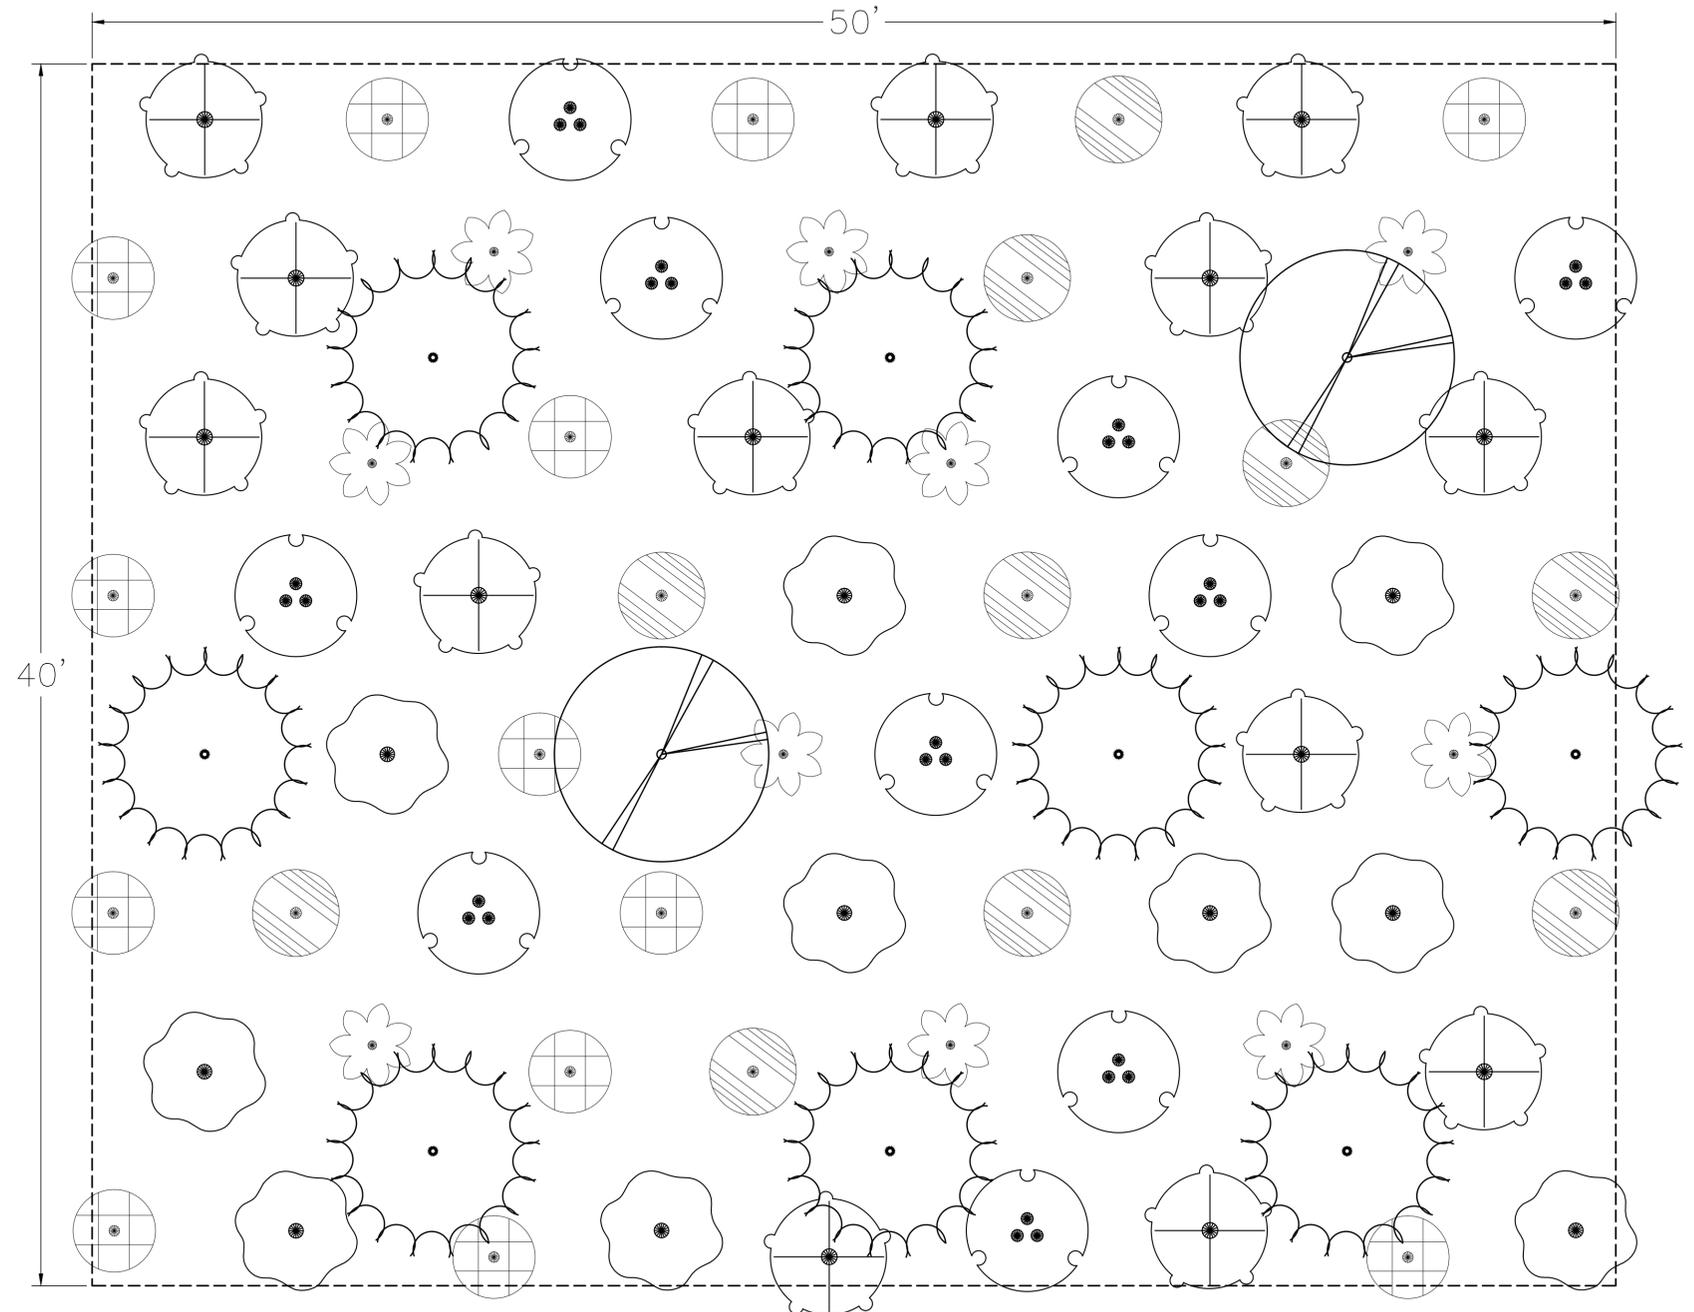

TREE AND SHRUB LAYER - 3:1 SCALE (2,000 SF)



NO.	REVISION	DATE	APPD.
-----	----------	------	-------

FINAL CONSTRUCTION CHECKED	DATE	SCALE
DESIGNED	12/28/2015	3:1
BY	MBC	CHECKED
DATE	MBC	MBC
FIELD BOOKS	DRAWN	PROJECT NAME
	MBC	SCHUSTER
	DRAWING NAME	
	Schuster_SamplePlan.dwg	

CITY OF TACOMA ENVIRONMENTAL SERVICES DEPARTMENT		SHEET NO.
SCHUSTER SLOPE LANDSCAPE MANAGEMENT TOP OF SLOPE, DRY - MOIST SOILS, FULL SUN 2,000 SQUARE FOOT SAMPLE PLANTING PLAN		SHEET 3 OF 4