



CONCEPT PLAN

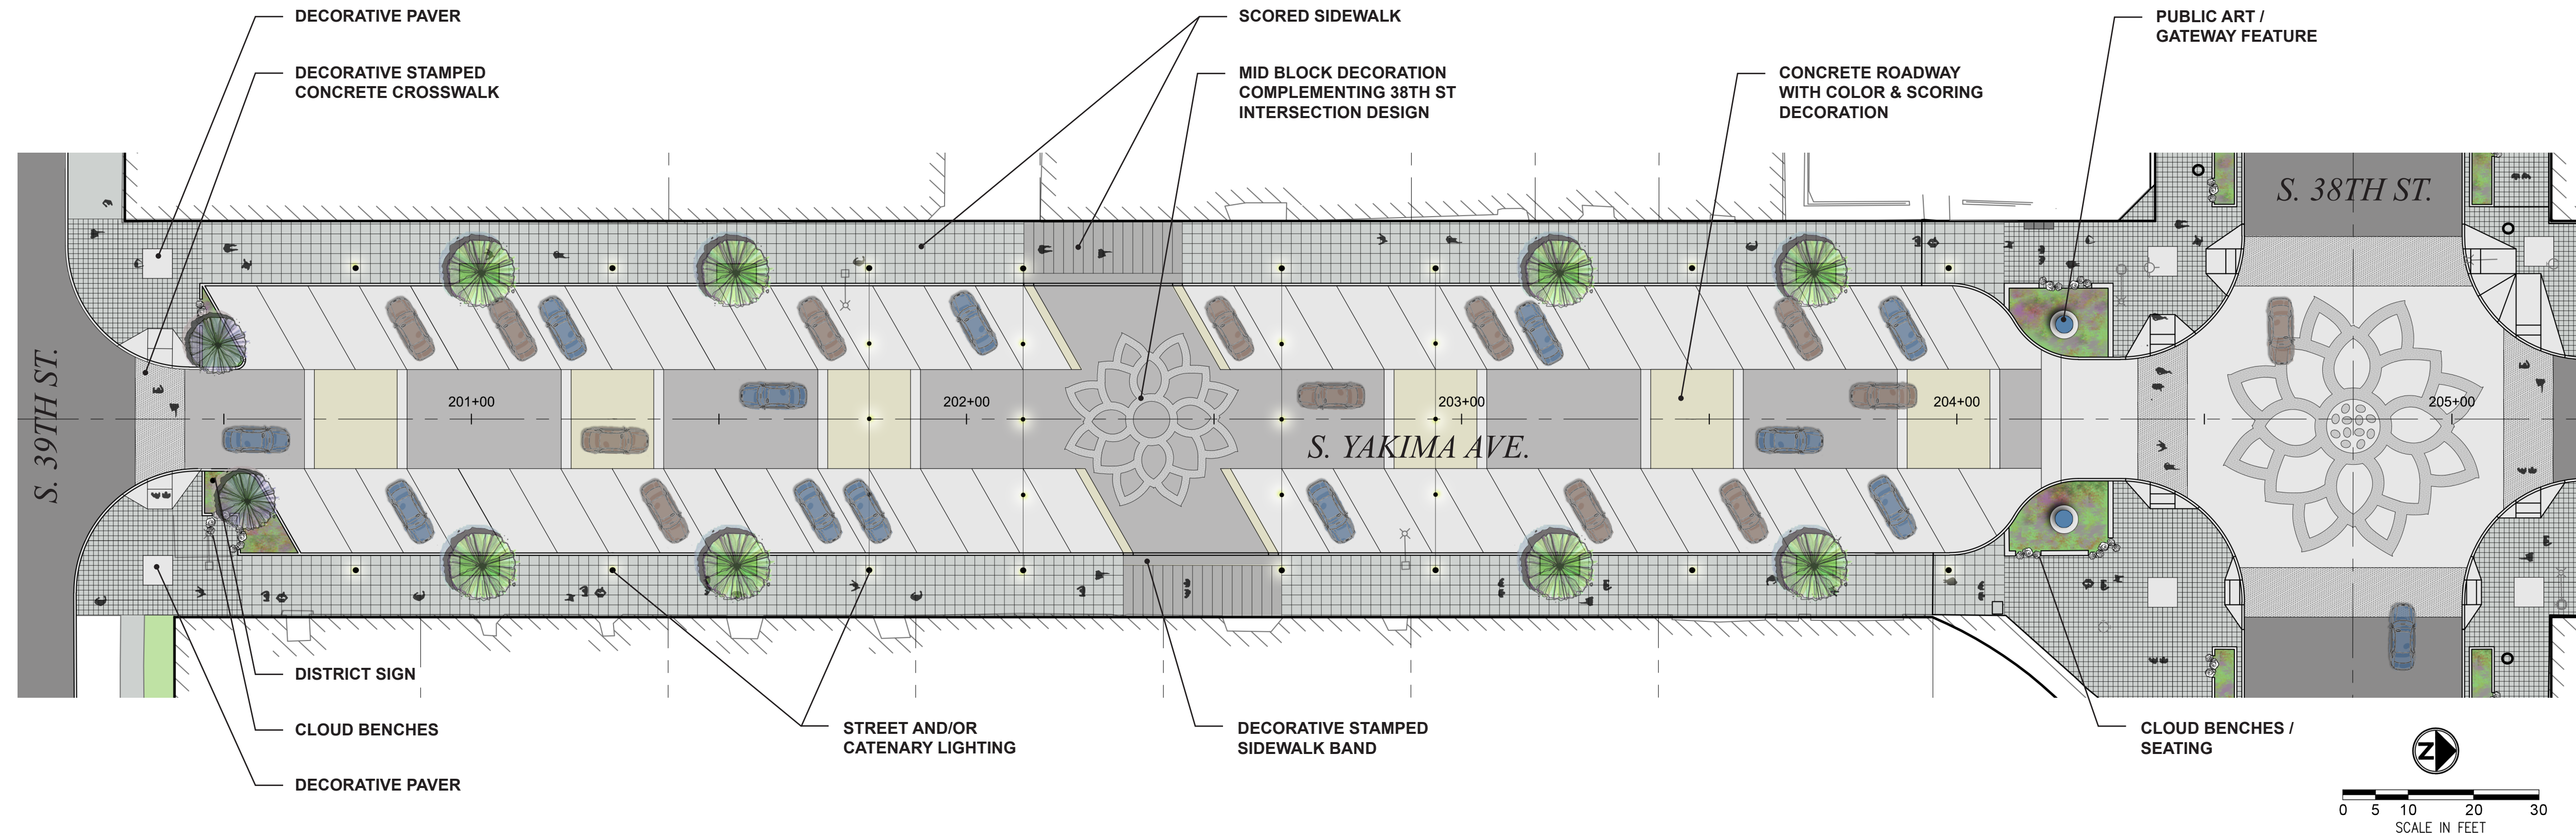

MATERIALS & SITE FURNITURE

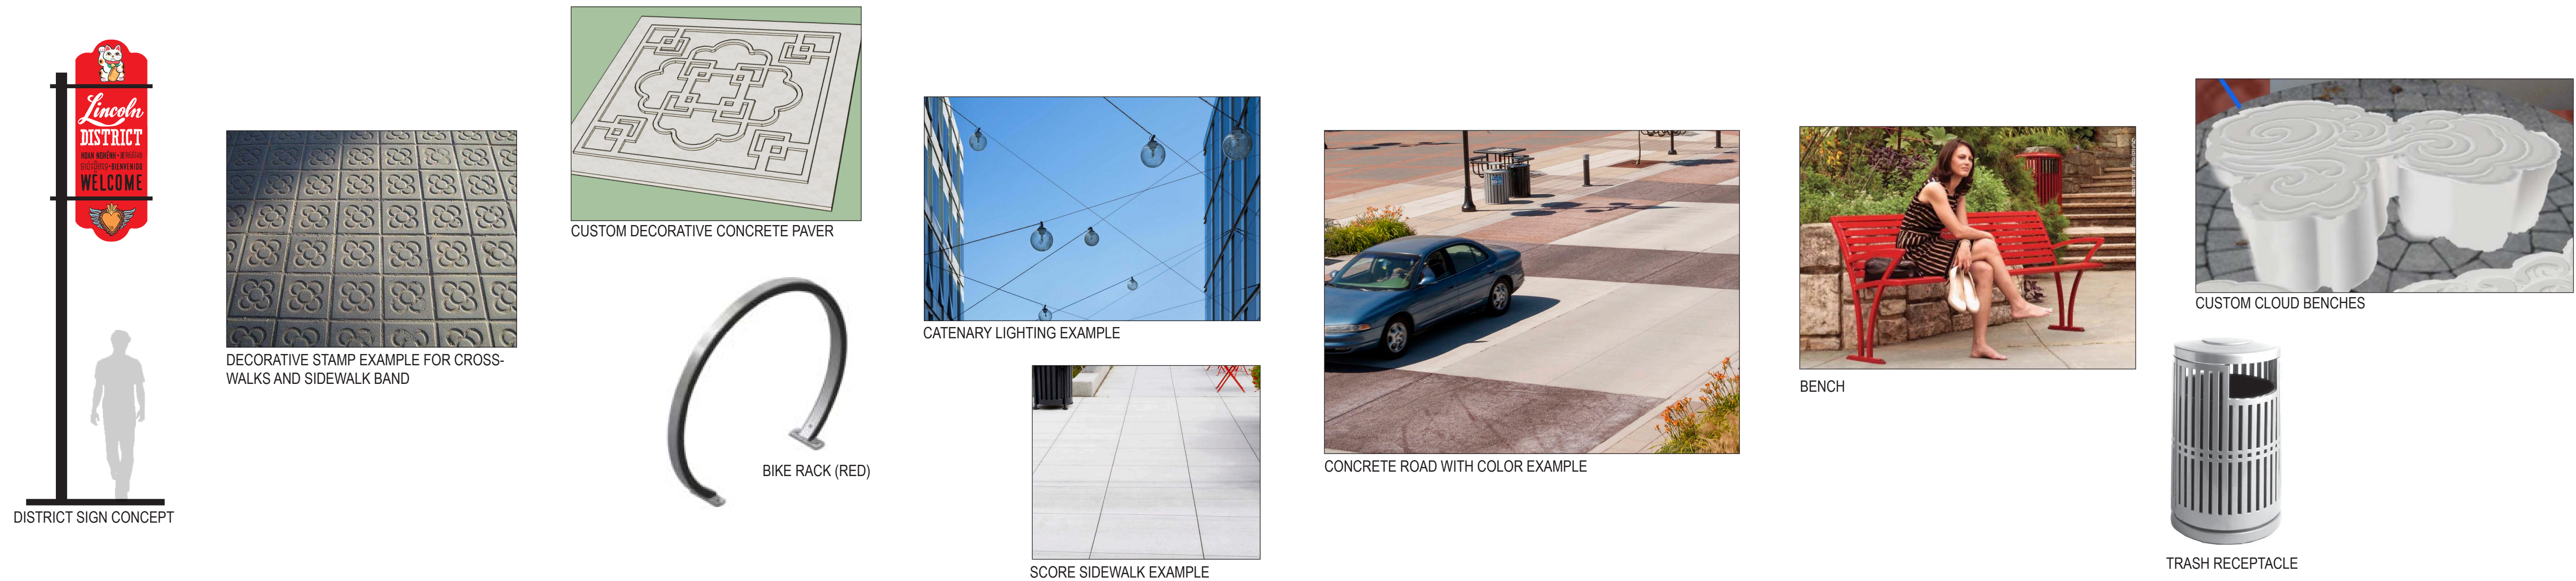

LINCOLN DISTRICT STREETScape IMPROVEMENTS

YAKIMA AVE FESTIVAL STREET



MARCH 2017