


NOTES:

1. Contractor will provide necessary control points to assist in preliminary spotting for striping, stop lines, legends, crosswalks, traffic arrows, and signs.
2. Refer to Standard Plan No. SU-05A (curb ramp details) for specifications of detectable warning patterns.

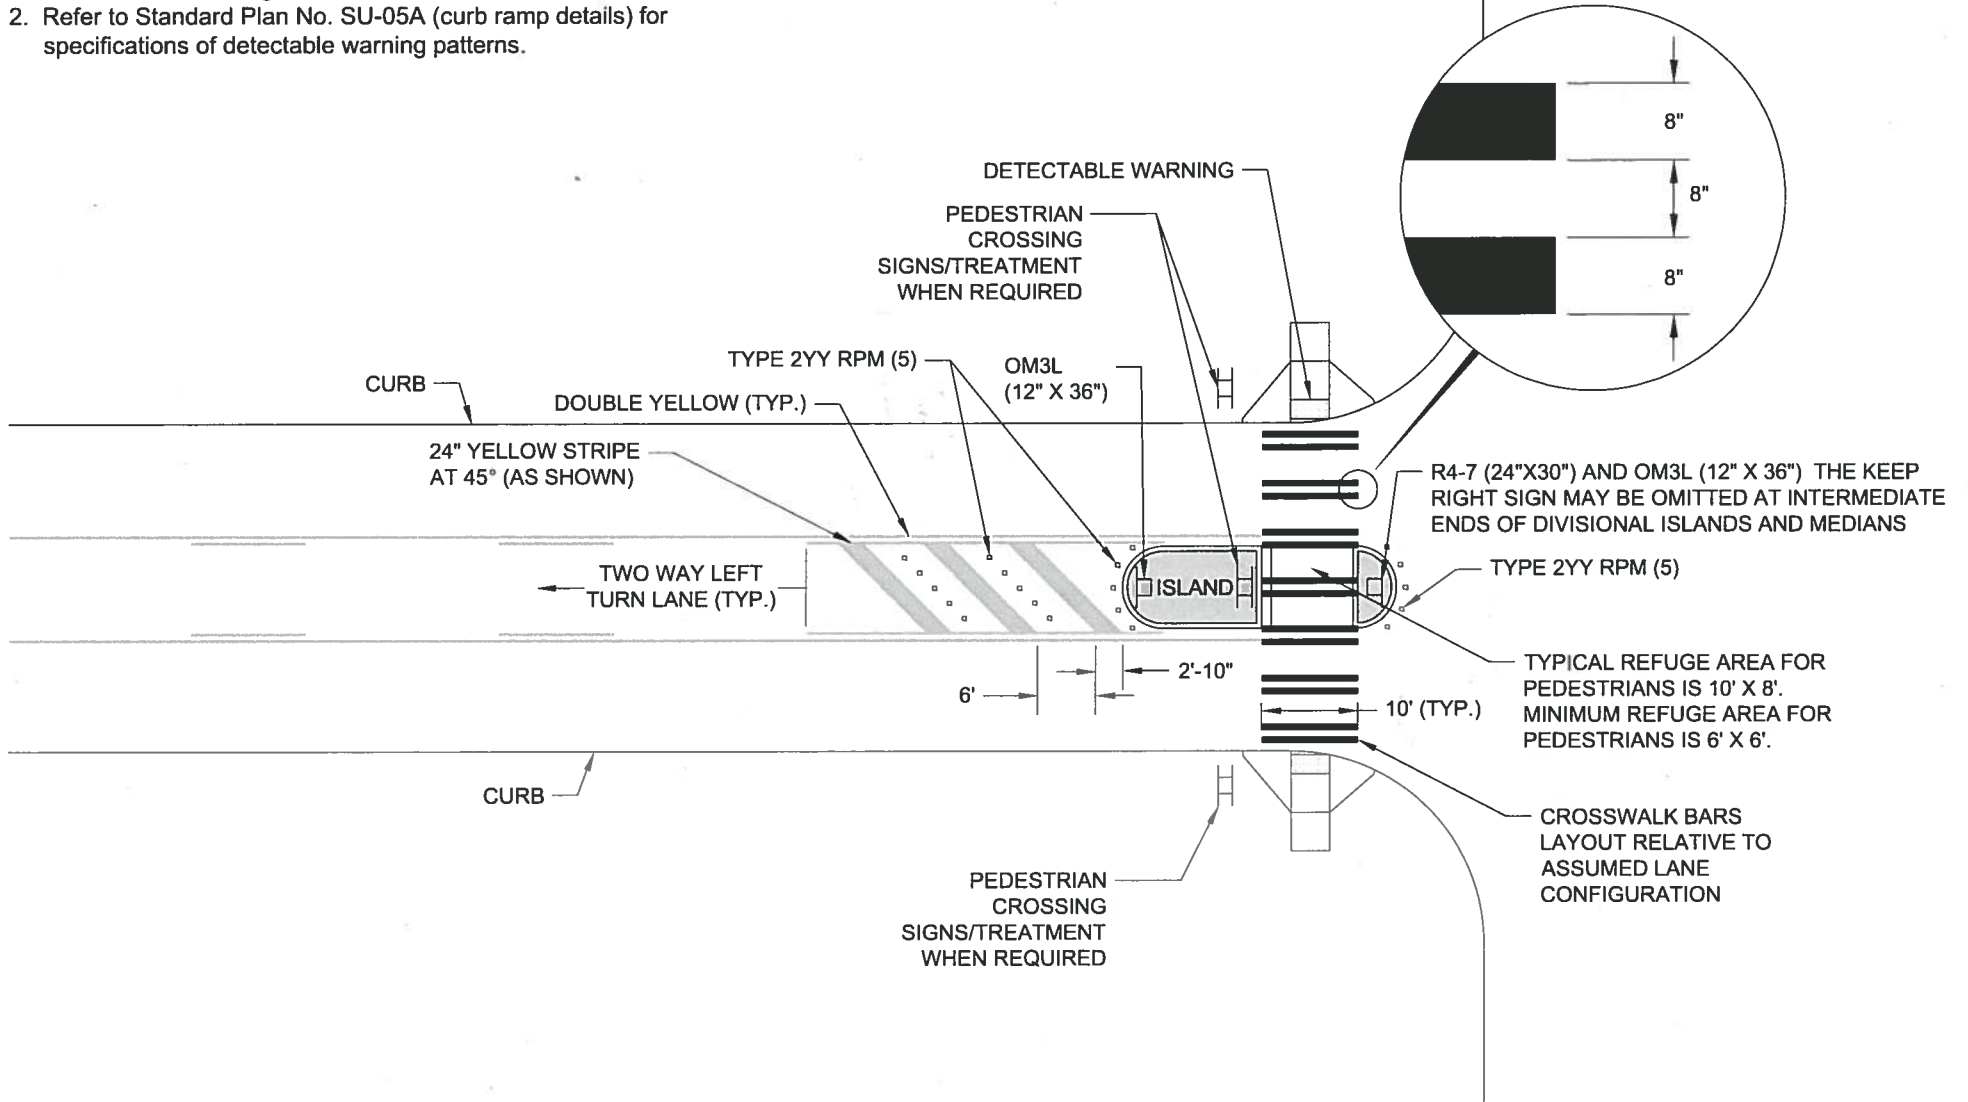

REVIEWED BY

DCS

PUBLIC WORKS

NA

TACOMA POWER

ENVIRONMENTAL SERVICES

NA

TACOMA WATER



APPROVED FOR PUBLICATION

[Signature]

CITY ENGINEER

4/4/10
DATE

CITY OF TACOMA

PAVEMENT MARKINGS AND SIGN LOCATIONS FOR PEDESTRIAN ISLAND

STANDARD PLAN NO. CH-07