


**PLANT SCHEDULE - PLANT QUANTITIES FOR 2,000 SQUARE FEET**


SYMBOL	BOTANICAL NAME/ COMMON NAME	QTY	REMARKS
<b>TREE LAYER</b>			
T1	ABIES GRANDIS/ GRAND FIR	5	15' TRI. SP. TYP.
T2	THUJA PLICATA/ WESTERN RED CEDAR	2	15' TRI. SP. TYP.
T3	TSUGA HETEROPHYLLA/ WESTERN HEMLOCK	2	15' TRI. SP. TYP.
T4	RHAMNUS PURSHIANA/ CASCARA	1	15' TRI. SP. TYP.
<b>SHRUB LAYER</b>			
S1	ACER CIRCINATUM/ VINE MAPLE	13	6' TRI. SP. TYP
S2	CORYLUS CORNUTA/ BEAKED HAZELNUT	10	6' TRI. SP. TYP
S3	MORELLA CALIFORNICA / CALIFORNIA WAX MYRTLE	13	6' TRI. SP. TYP
S4	HOLIDISCUS DISCOLOR/ OCEANSPRAY	13	6' TRI. SP. TYP
S5	OEMLERIA CERASIFORMIS/ INDIAN PLUM	13	6' TRI. SP. TYP
S6	VACCINIUM OVATUM/ EVERGREEN HUCKLEBERRY	7	6' TRI. SP. TYP
<b>GROUNDCOVER LAYER</b>			
G1	GAULTHERIA SHALLON/ SALAL	36	4' TRI. SP. TYP.
G2	MAHONIA NERVOSA/ DULL OREGON GRAPE	36	4' TRI. SP. TYP.
G3	POLYSTICHUM MUNITUM/ SWORD FERN	36	4' TRI. SP. TYP.
G4	SYMPHORICARPOS ALBUS/ SNOWBERRY	36	4' TRI. SP. TYP.

**GENERAL NOTES**


1. ALL PLANTING AREAS TO BE IDENTIFIED ON THE PLAN SHEETS.
2. PLANT LOCATIONS SHOWN AS TYPICAL PLANT LAYOUTS, FIELD ADJUST NEW PLANTINGS TO ACCOMMODATE EXISTING VEGETATION AND VARIABLE SITE CONDITIONS AS NECESSARY.
3. ALL PLANTS SHALL BE PROVIDED A COMPOST AMENDMENT TO THE PLANTING WHOLE.
4. TREES TO BE PROVIDED WITH ONE DRIWATER CARTON PER TREE TO AID IN ESTABLISHMENT THROUGH THE SUMMER.

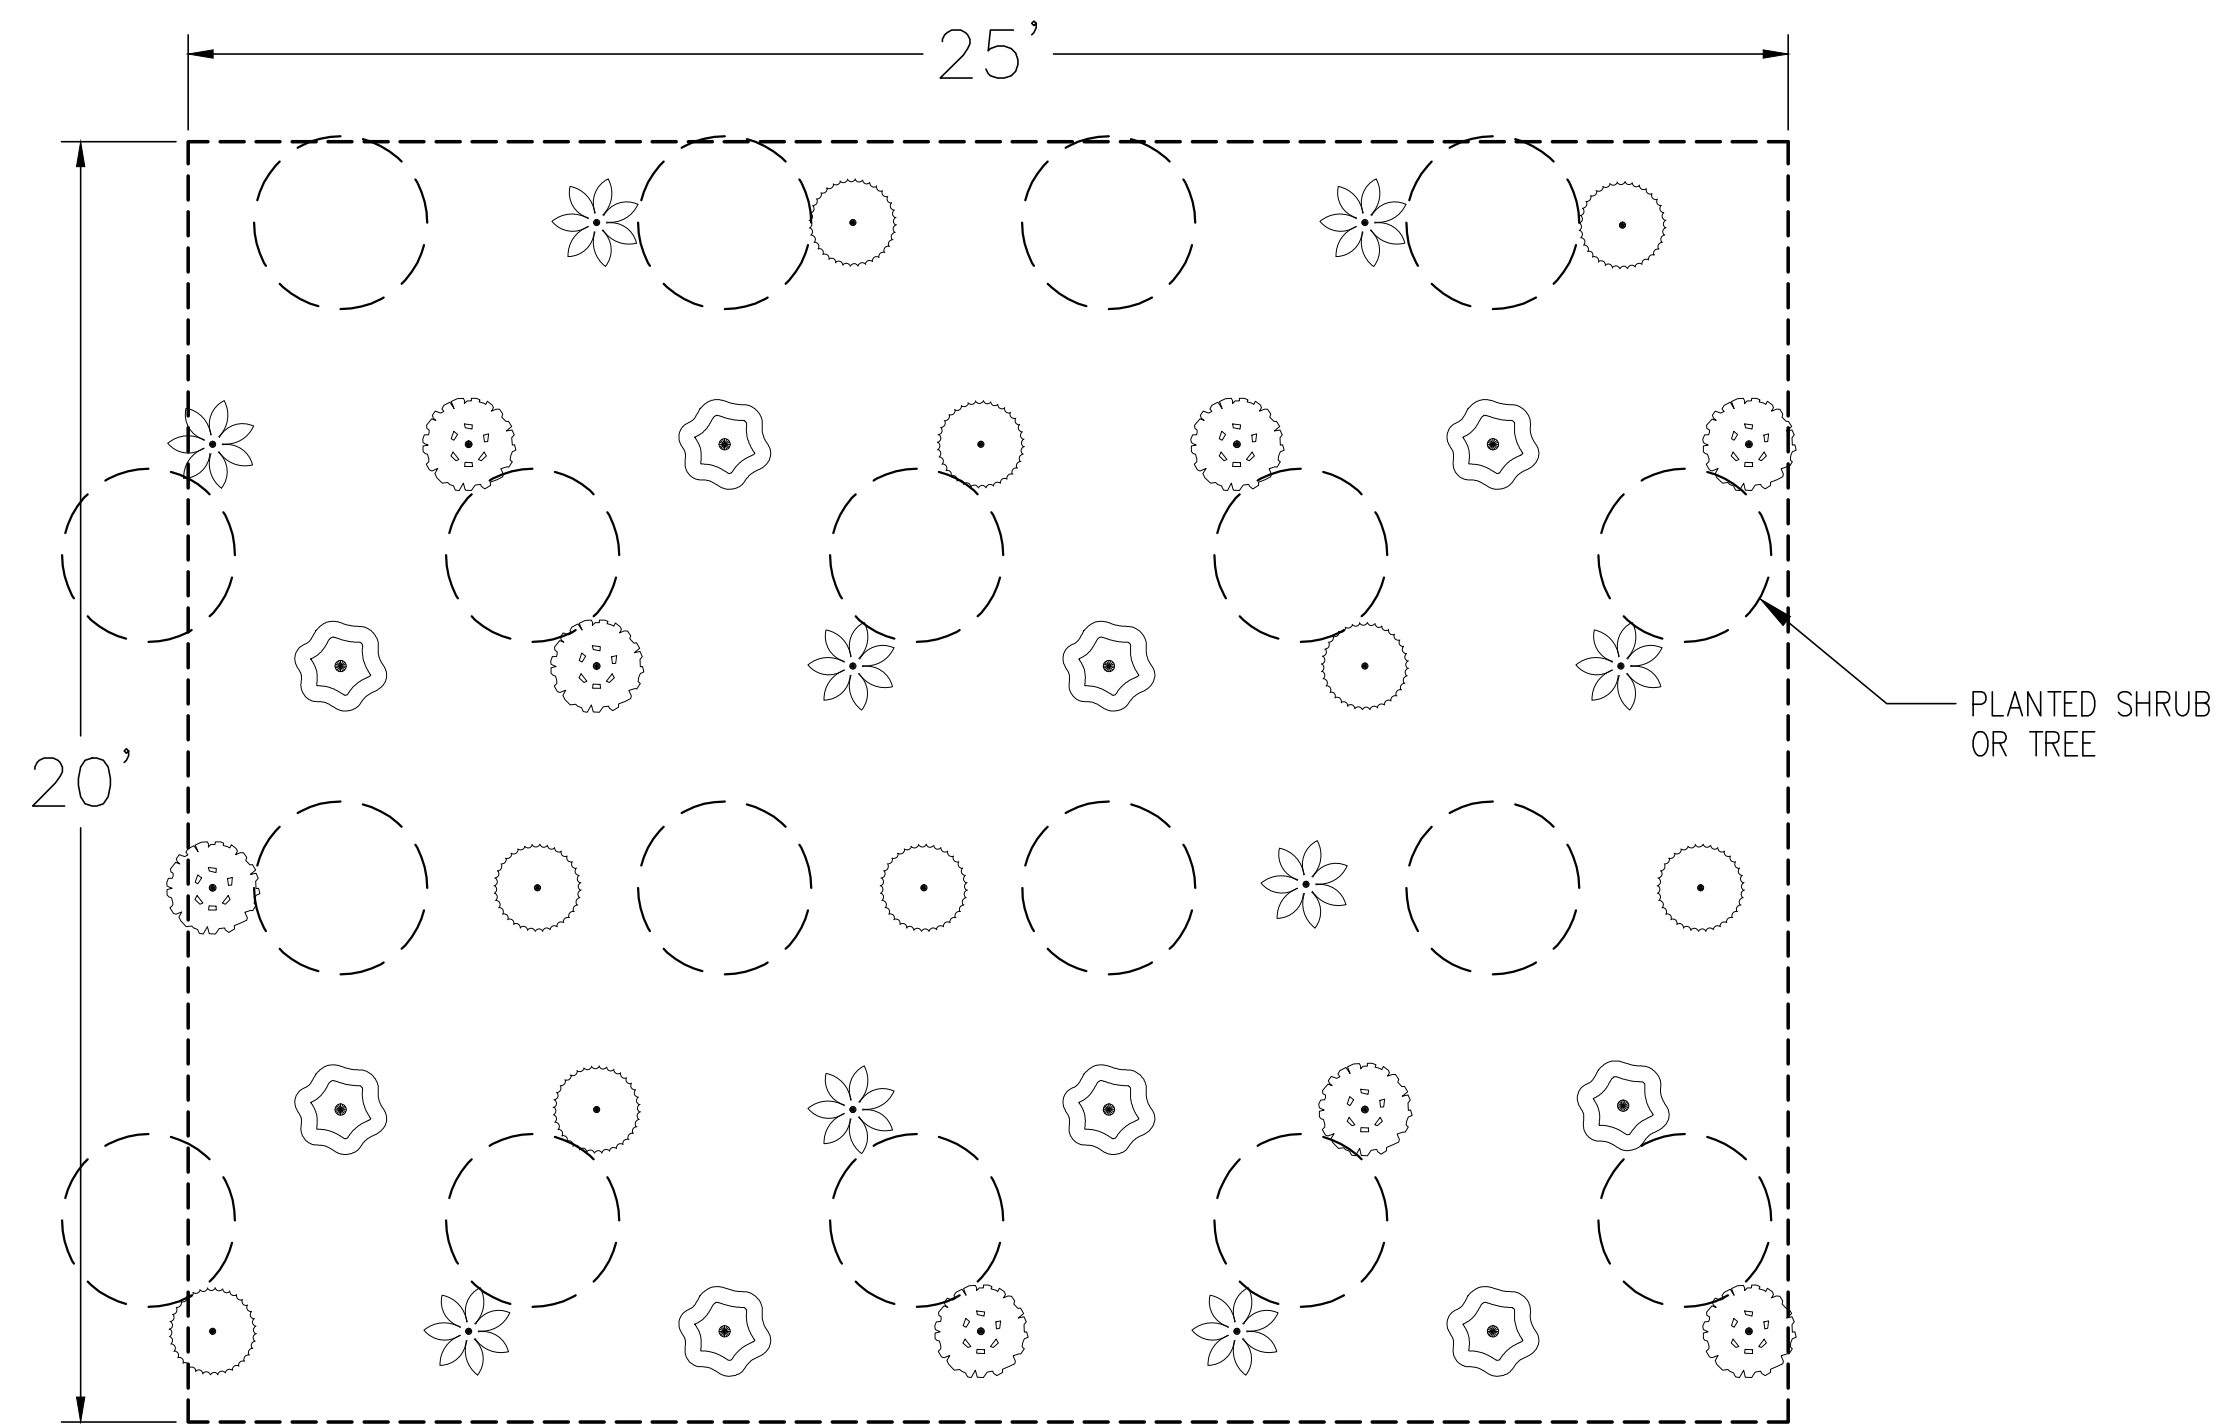

**GROUNDCOVER LAYER - 3:1 SCALE (500 SF)**

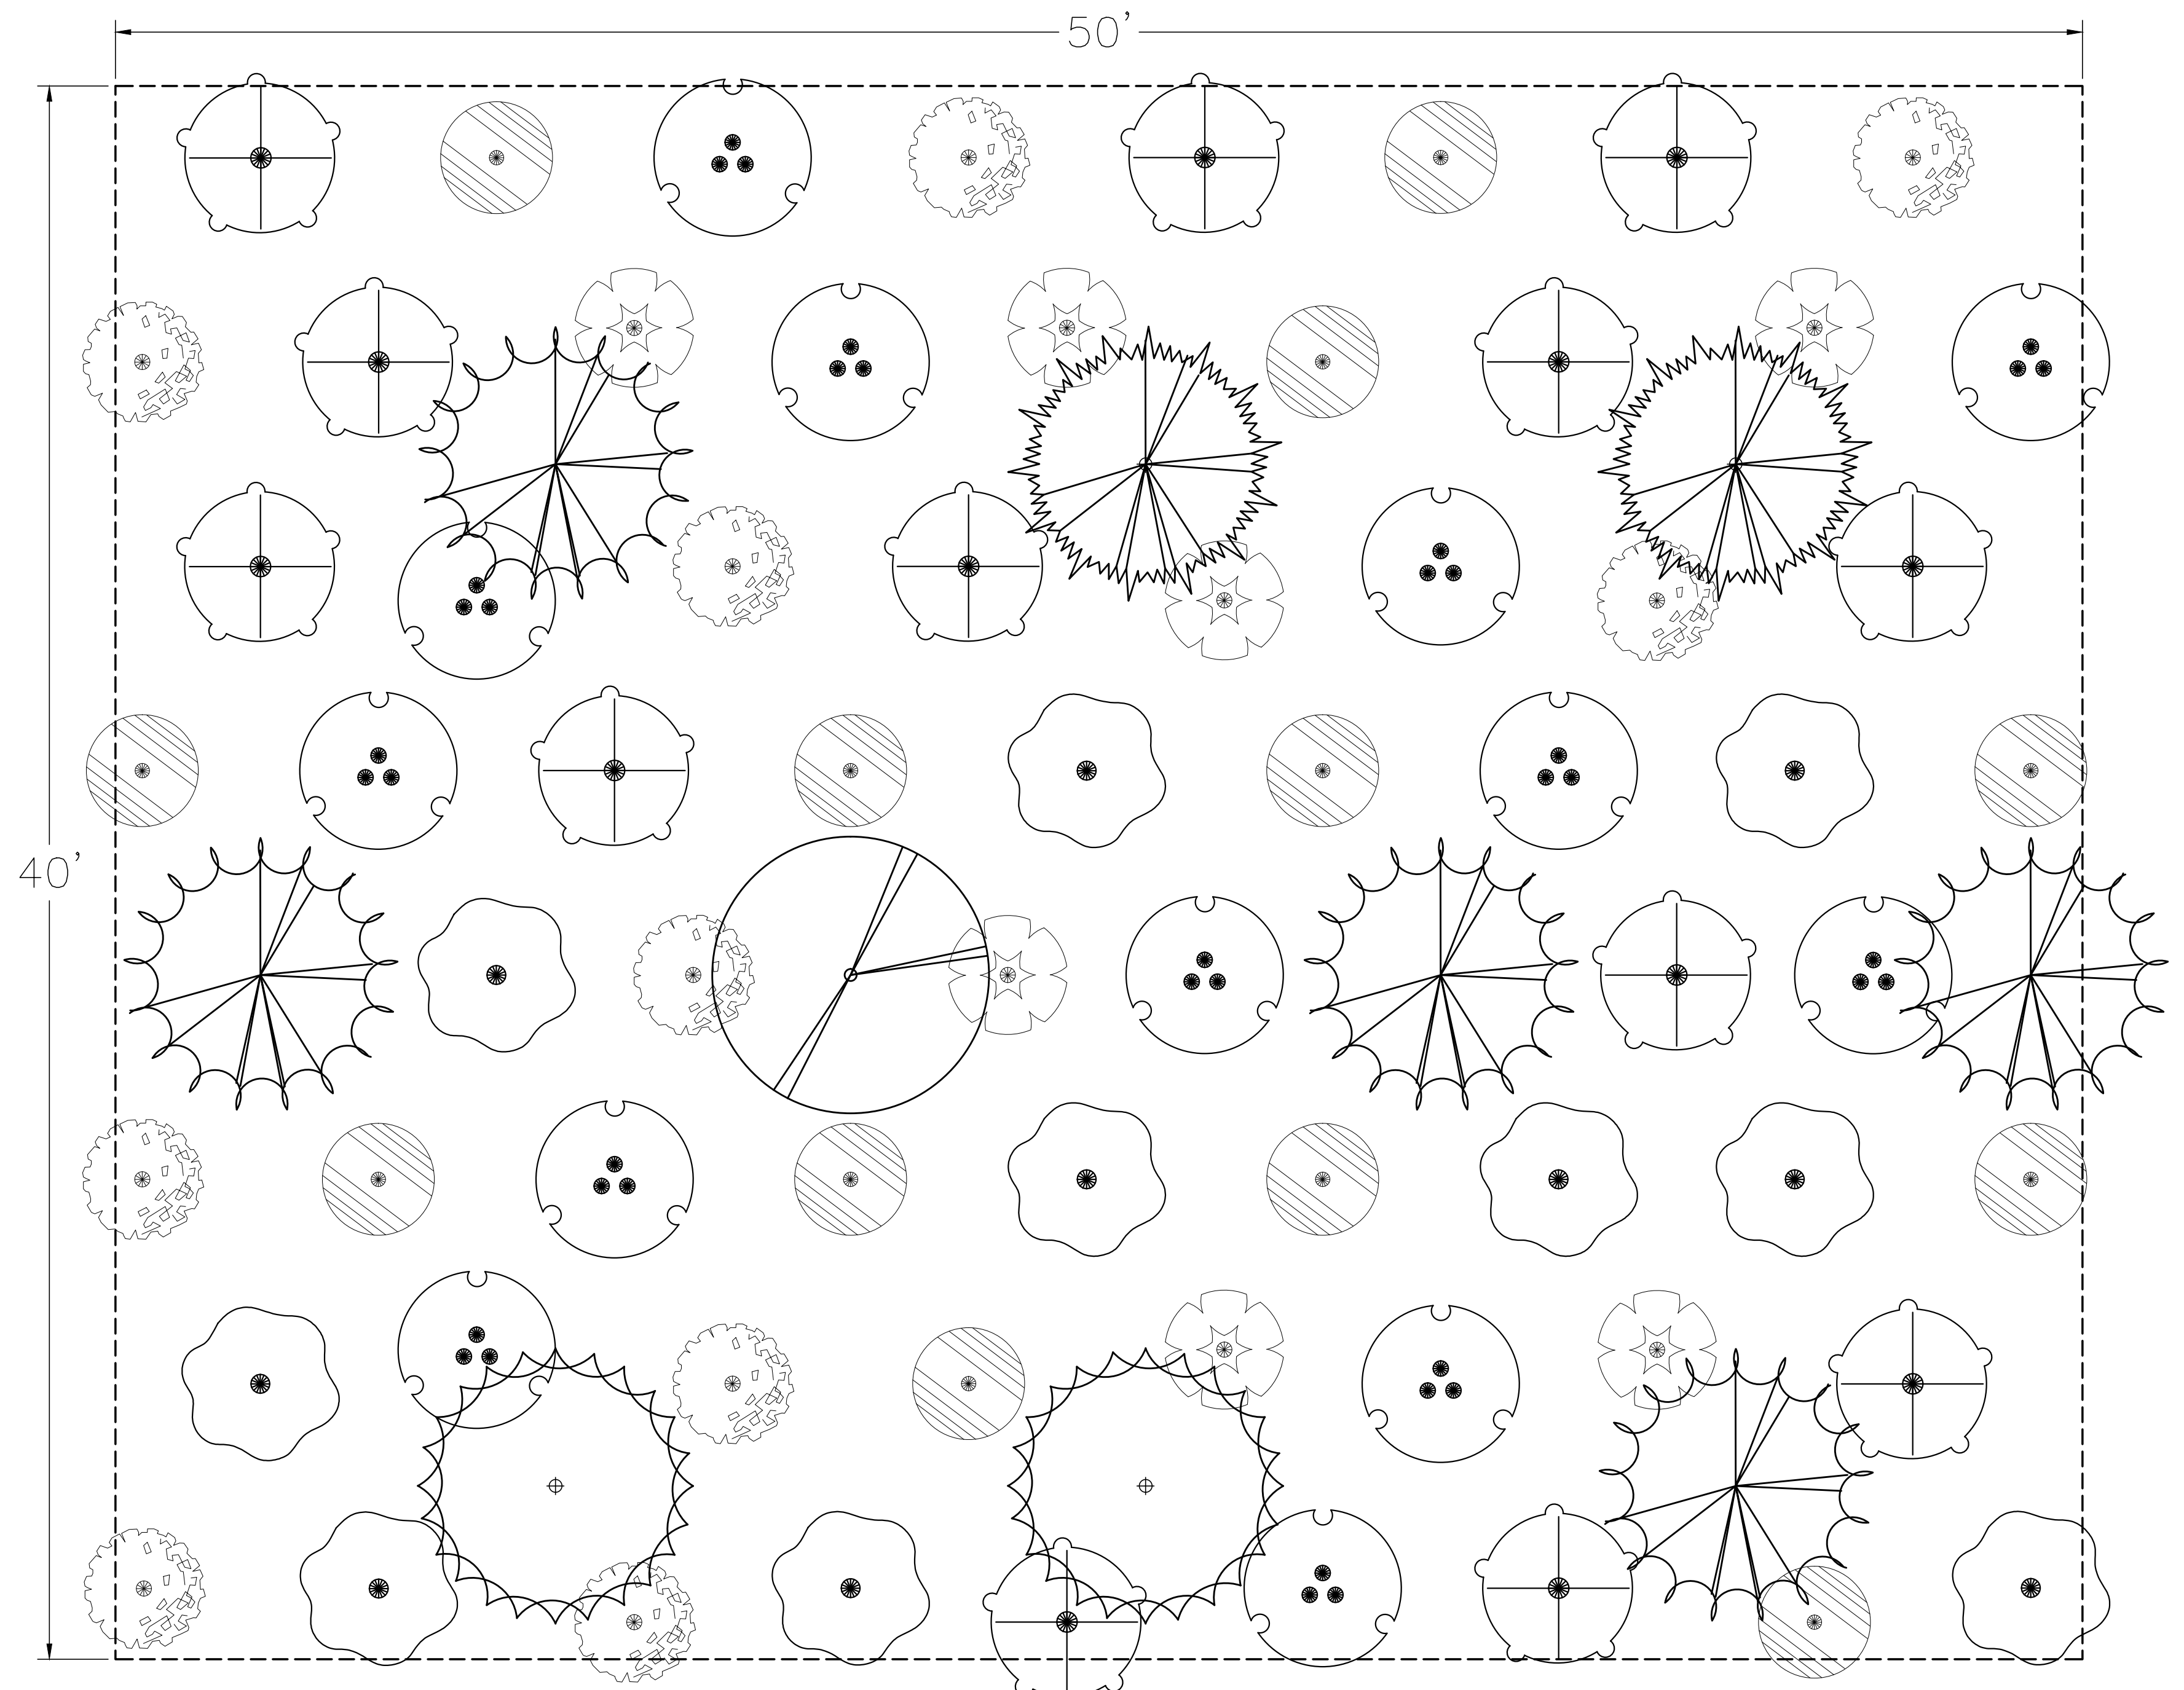

**TREE AND SHRUB LAYER - 3:1 SCALE (2,000 SF)**

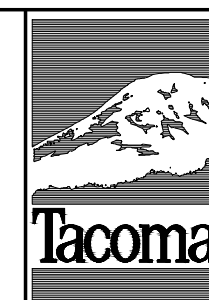

NO.	REVISION	DATE	APPD.
-----	----------	------	-------

FINAL CONSTRUCTION CHECKED	DATE	SCALE
DESIGNED	12/28/2015	3:1
BY	MBC	CHECKED
DATE	MBC	PROJECT NAME
FIELD BOOKS		SCHUSTER
	DRAWING NAME	
	Schuster_SamplePlan.dwg	

CITY OF TACOMA	
ENVIRONMENTAL SERVICES DEPARTMENT	
SCHUSTER SLOPE LANDSCAPE MANAGEMENT	
SLOPE FACE & TOE, DRY - MOIST SOILS, SHADE	
2,000 SQUARE FOOT SAMPLE PLANTING PLAN	
ENGINEERING DIVISION MANAGER	SHEET NO.
	SHEET 1 OF 4